

ISSUES / REVISIONS

m-USE
Architects, PLLC
611 Broadway, Rm 721
New York, NY 10012
tel: 212.391.1580
e: ts@m-use.com

Robert I. Brown
Architect, P.C.
205 Bay Ave. Greenport, NY
info@ribrownarchitect.com
631-477-9752

CLIENT / OWNER
CLAUDIO'S
PWIB CLAUDIO'S MANAGEMENT
700 BROADWAY, NEW YORK, NY 10003

PROJECT
**WATERFRONT
CANOPY EXTENSION
C.G. ADA TOILET**
111 MAIN STREET
GREENPORT, NY 11944

DRAWING TITLE
**CANOPY
FLOOR PLAN
ROOF PLAN**





DRAWING No.

A2

IT IS A VIOLATION OF THE LAW FOR ANY PERSON, UNLESS ACTING UNDER THE DIRECTION OF A LICENSED ARCHITECT, TO ALTER ANY ITEM ON THIS DRAWING IN ANY WAY. ANY AUTHORIZED ALTERATION MUST BE NOTED, SEALED AND DESCRIBED IN ACCORDANCE WITH THE LAW.

DATE
april 11, 2022

SCALE
1/8" = 1'

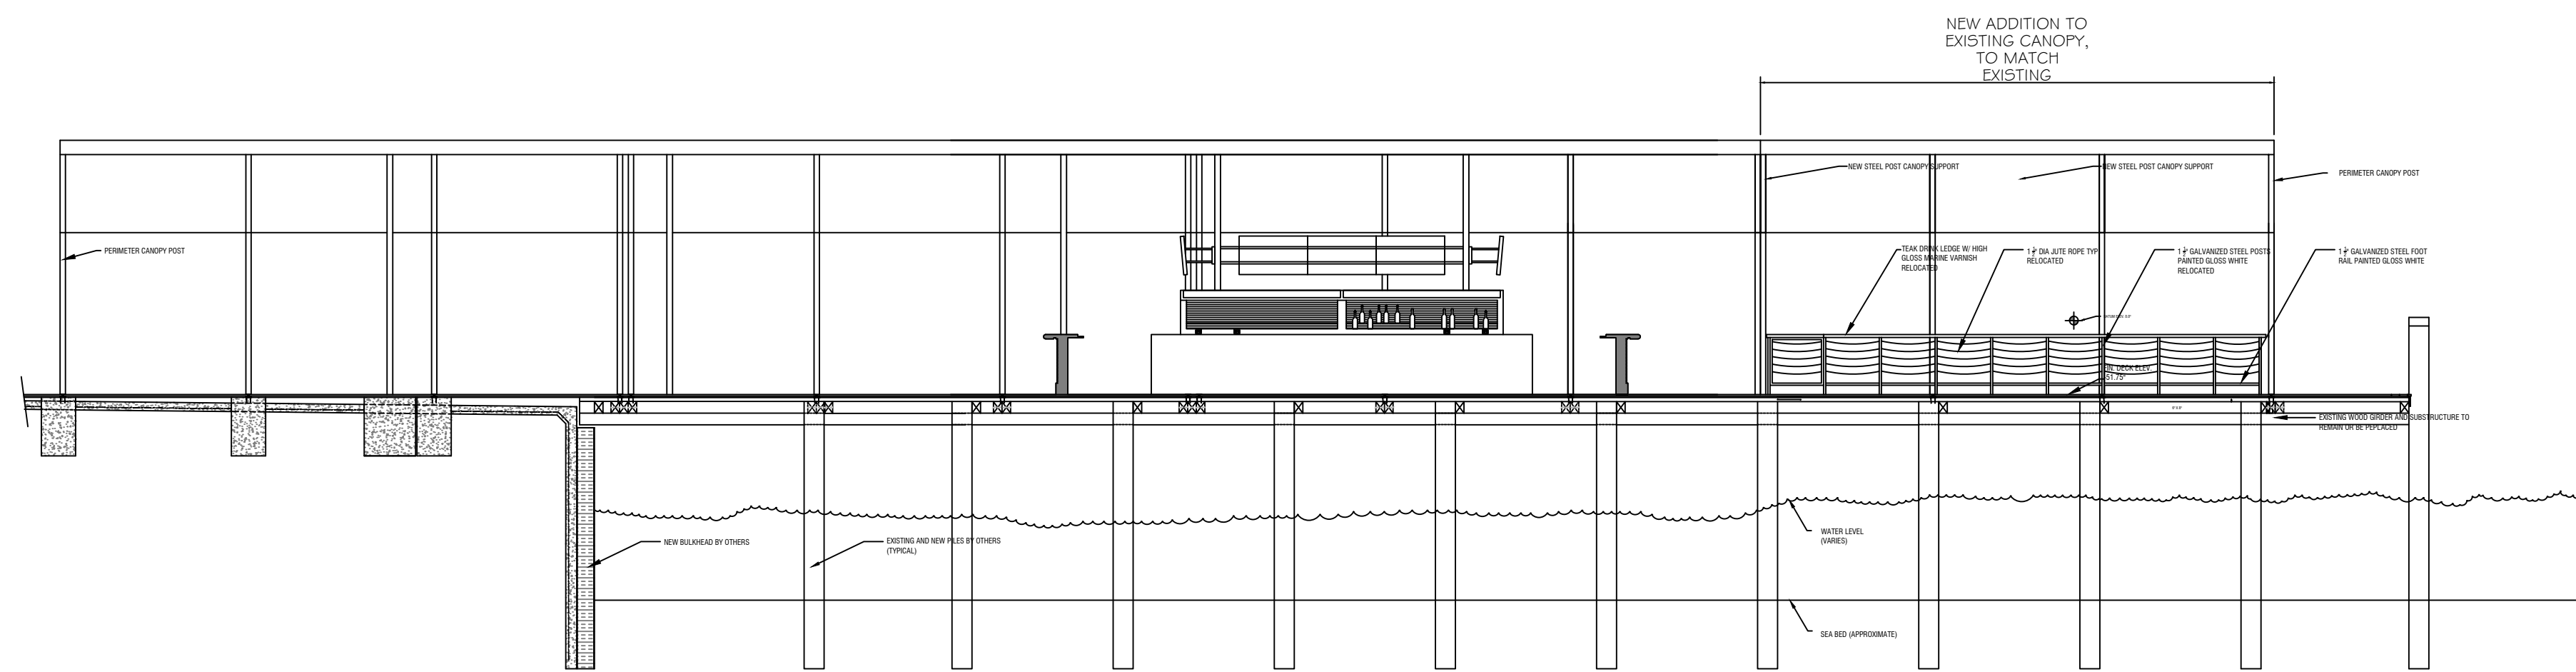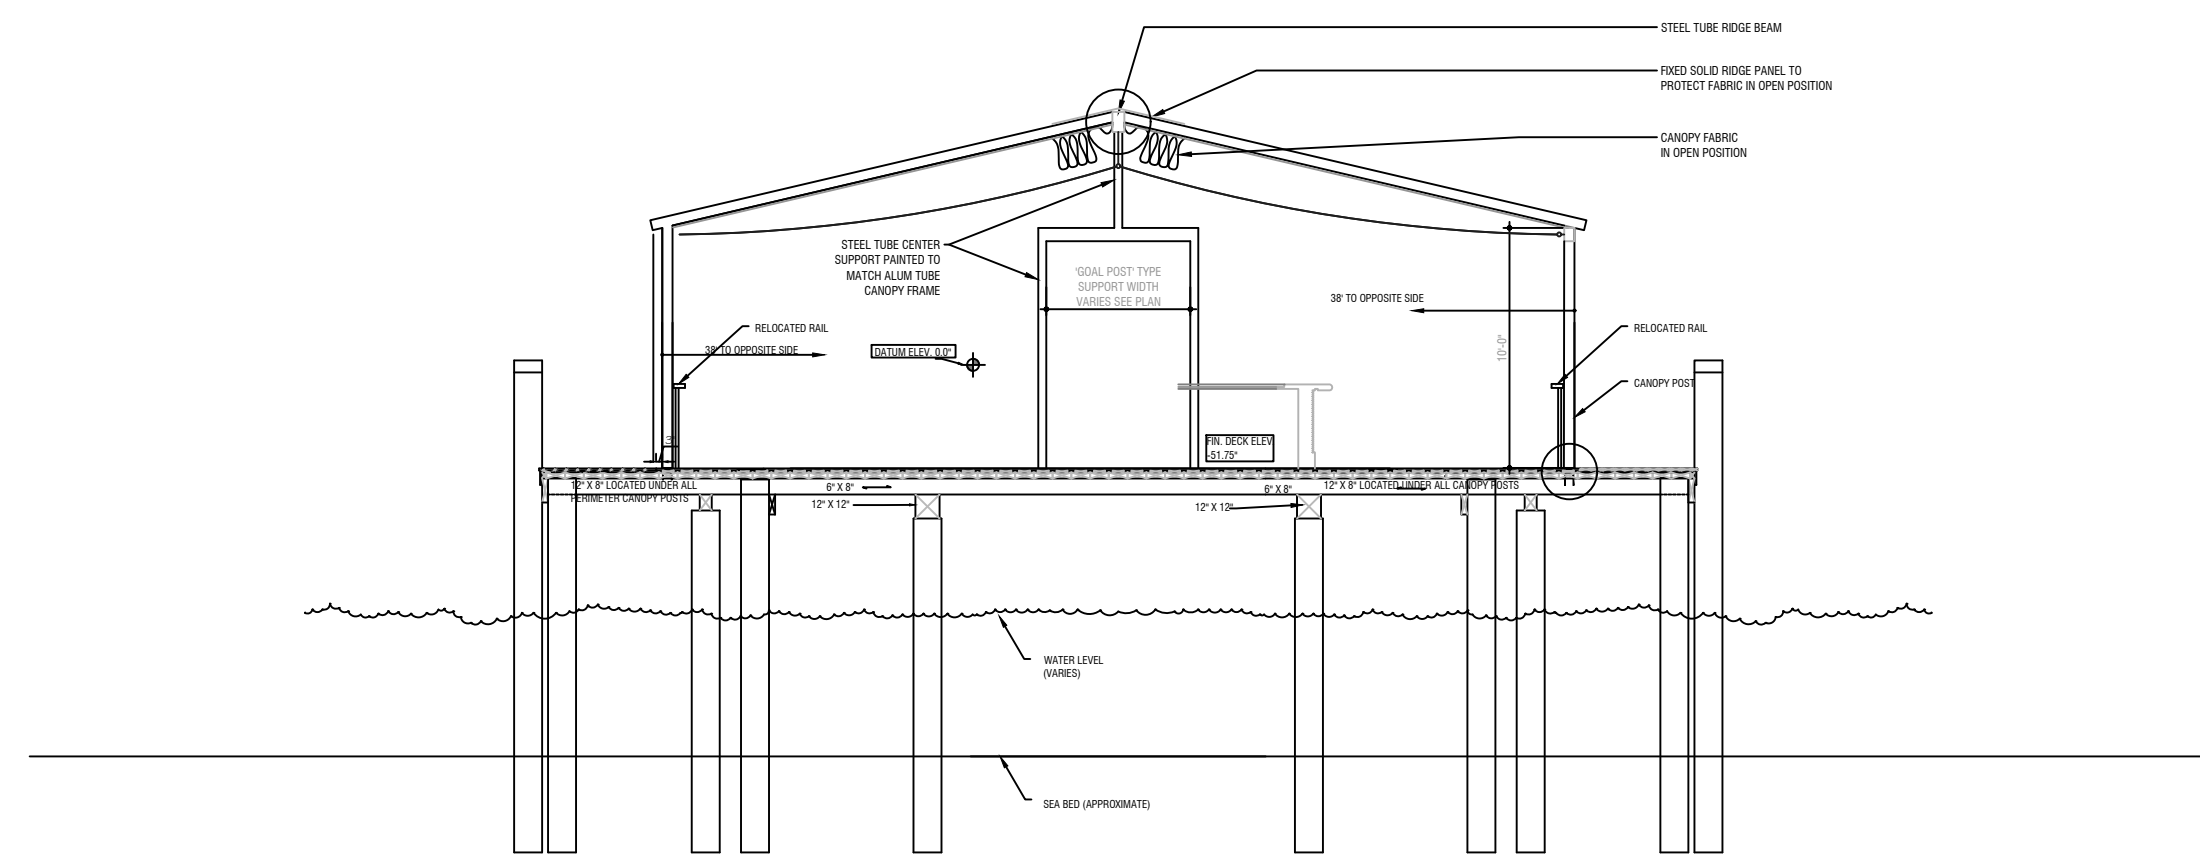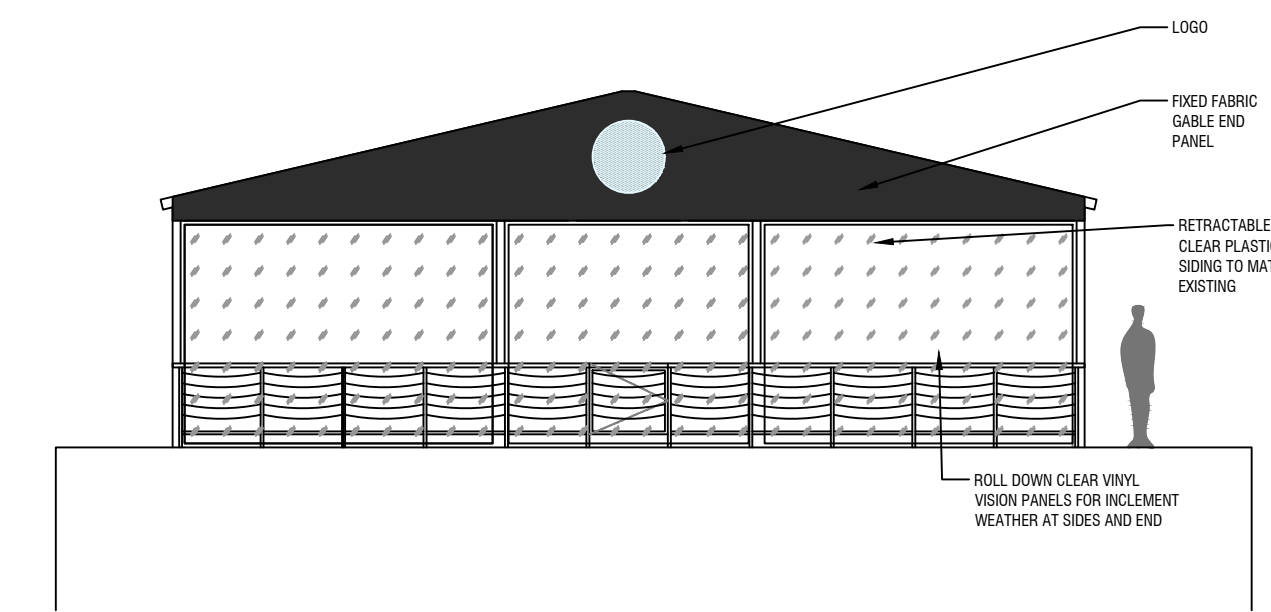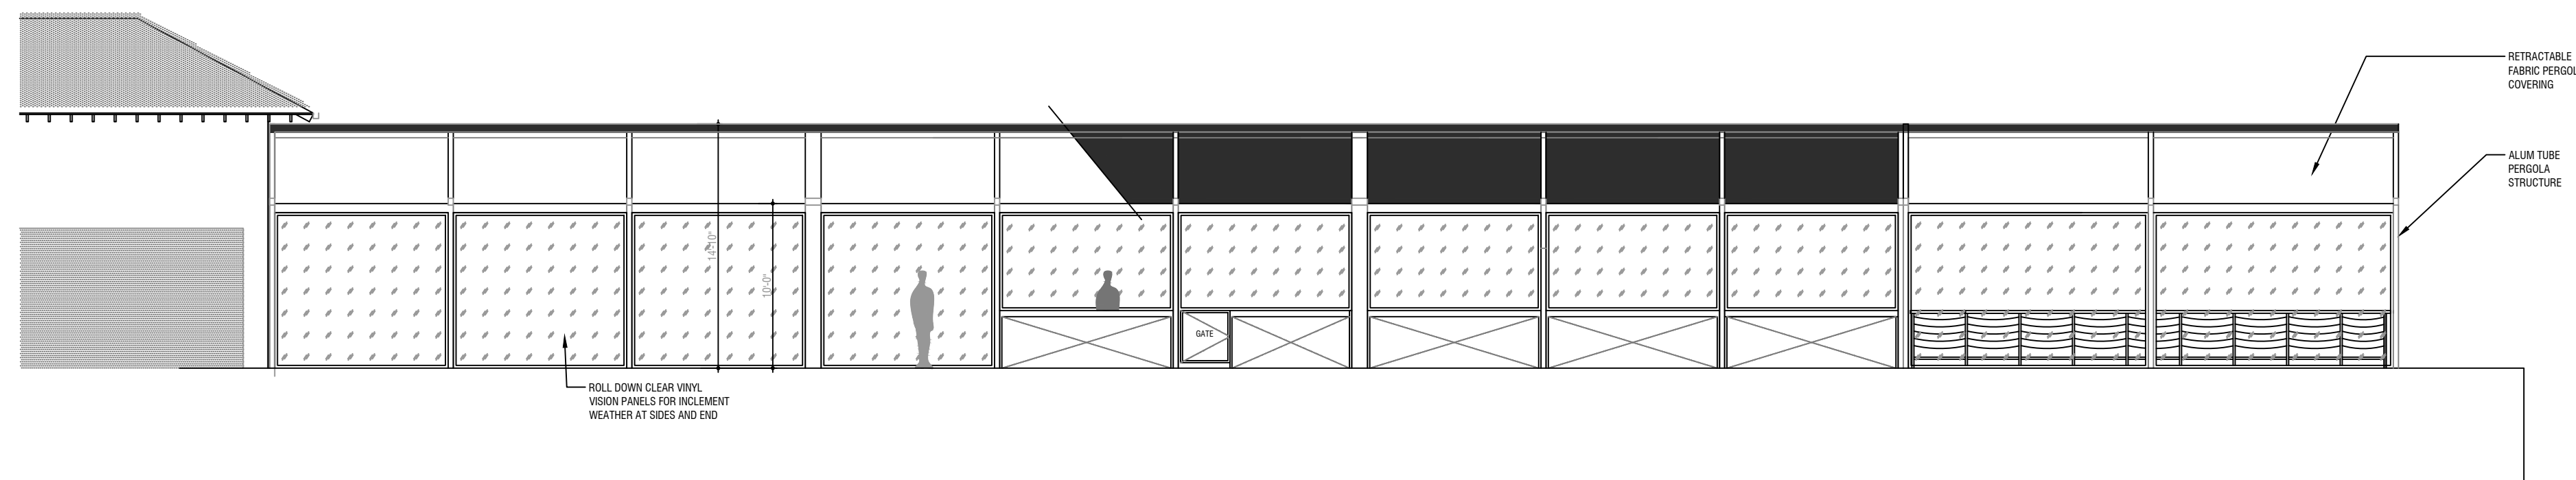

ISSUES / REVISIONS

m-USE
Architects, PLLC
611 Broadway, Rm 721
New York, NY 10012
tel: 212.391.1580
e: ts@m-use.com

Robert I. Brown
Architect, P.C.
205 Bay Ave. Greenport, NY
info@ribrownarchitect.com
631-477-9752

CLIENT / OWNER
CLAUDIO'S
PWIB CLAUDIO'S MANAGEMENT
700 BROADWAY, NEW YORK, NY 10003

PROJECT
**WATERFRONT
CANOPY EXTENSION
C.G. ADA TOILET**
111 MAIN STREET
GREENPORT, NY 11944

DRAWING TITLE
**ELEVATIONS
SECTIONS**



DRAWING No.

A3

IT IS A VIOLATION OF THE LAW FOR ANY PERSON, UNLESS ACTING UNDER THE DIRECTION OF A LICENSED ARCHITECT, TO ALTER ANY ITEM ON THIS DRAWING IN ANY WAY. ANY AUTHORIZED ALTERATION MUST BE NOTED, SEALED AND DESCRIBED IN ACCORDANCE WITH THE LAW.

DATE
april 11, 2022

SCALE
1/8" = 1'

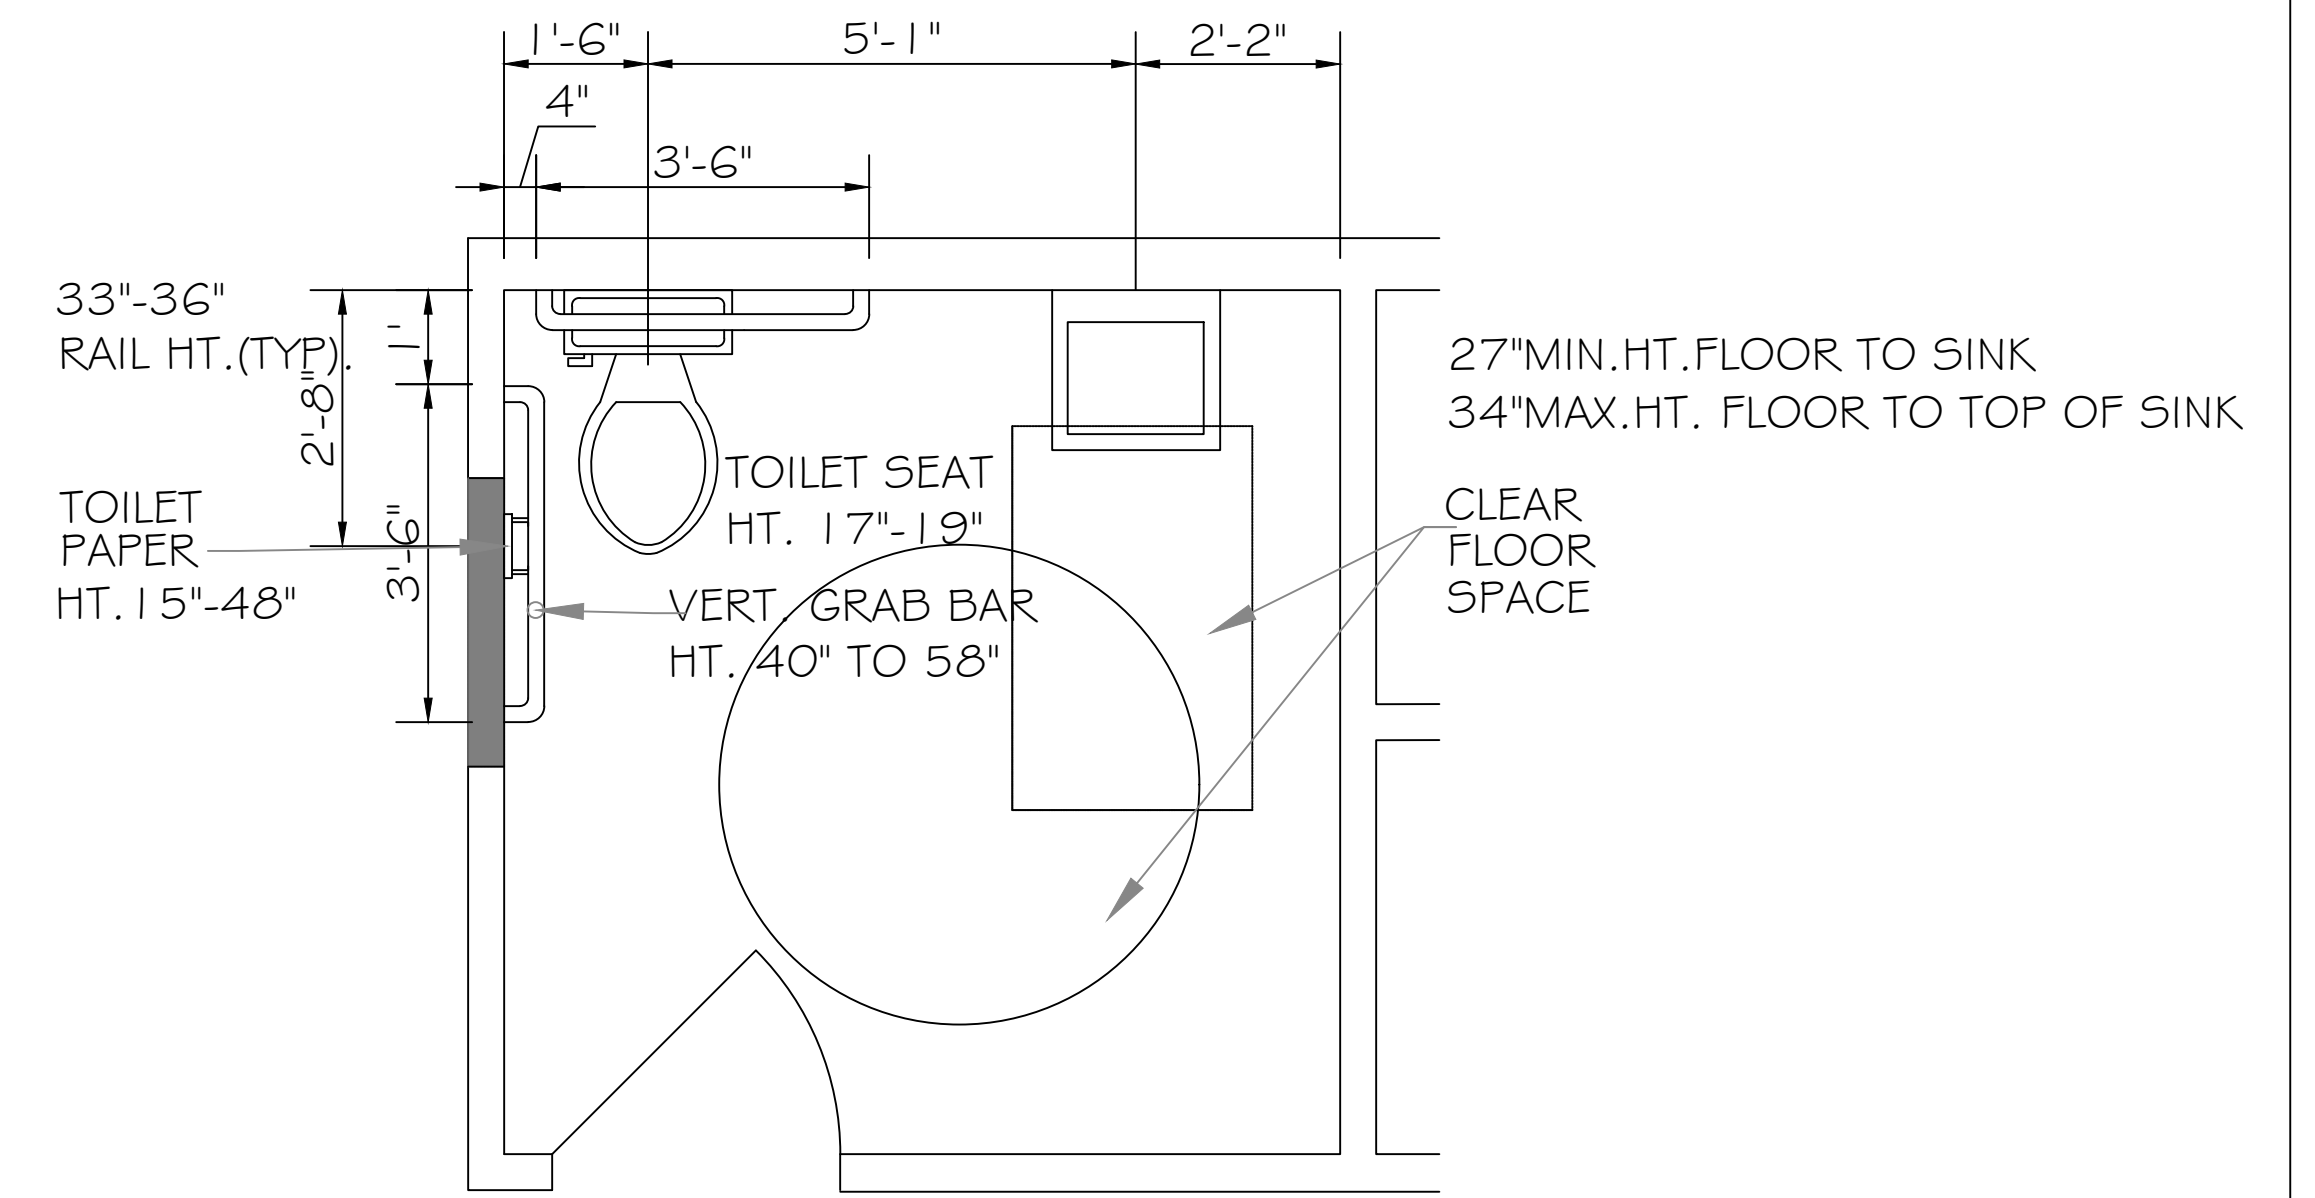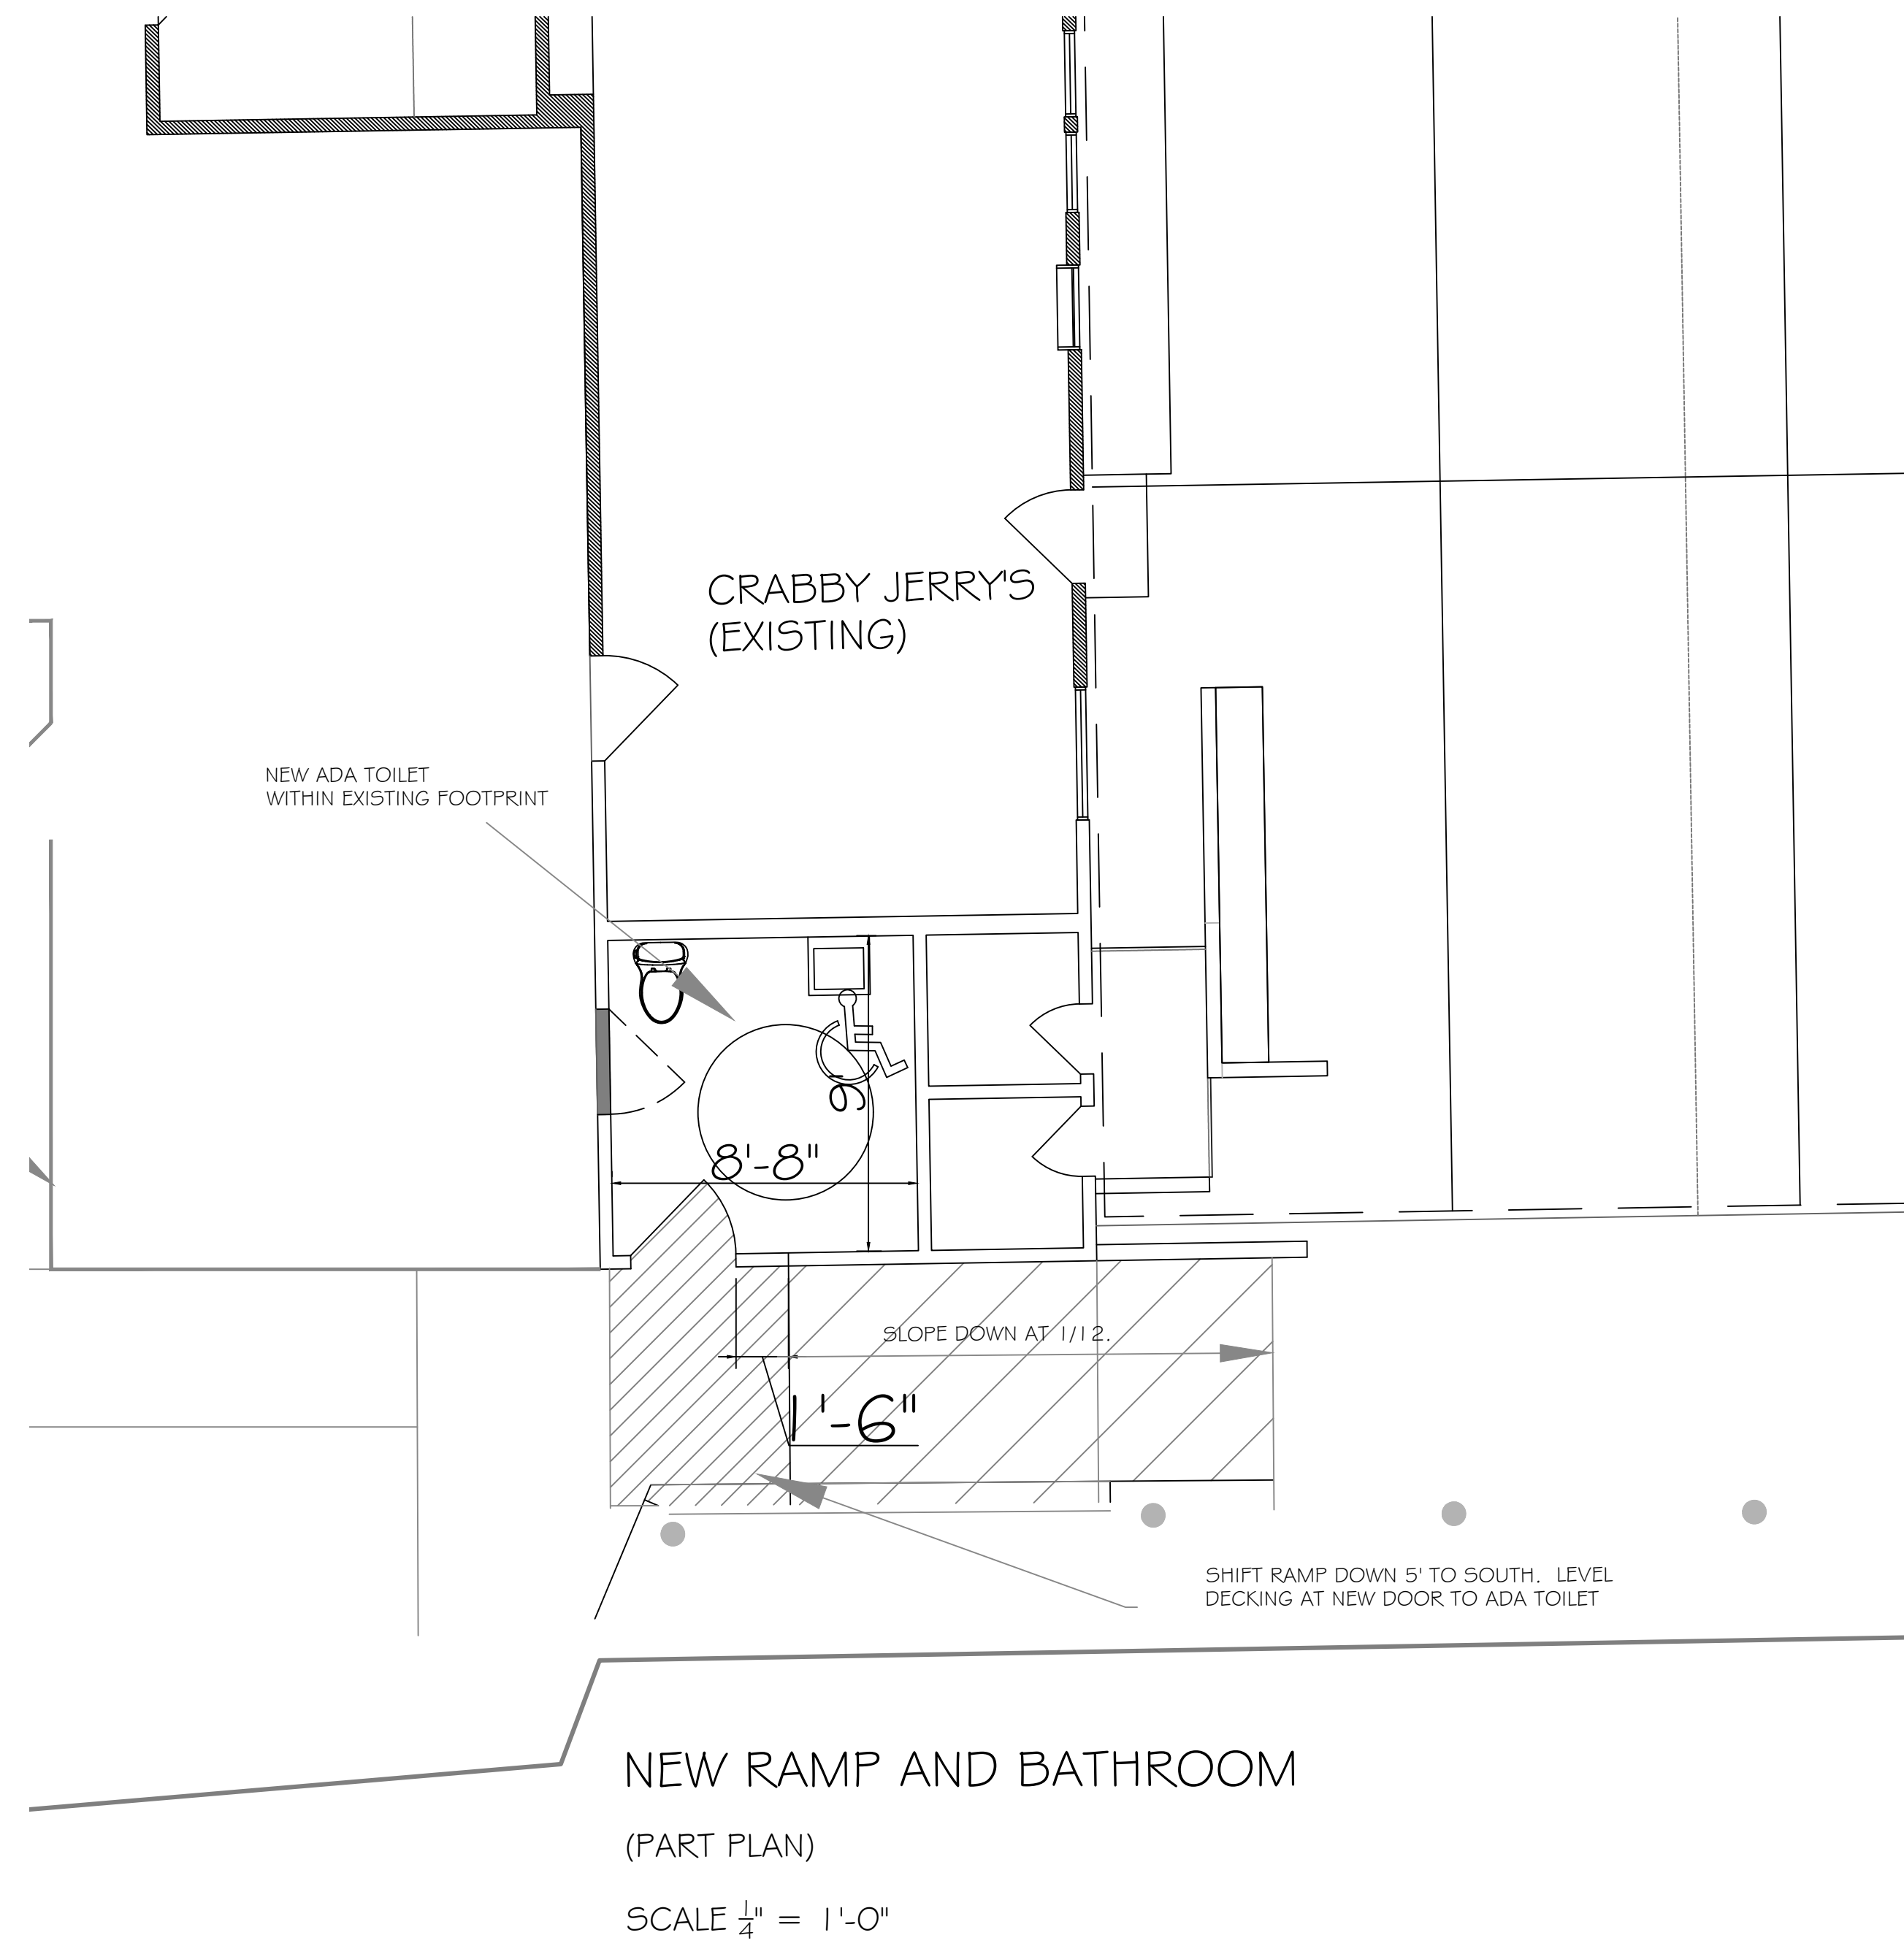

NEW RAMP AND BATHROOM

SCALE 1/2" = 1'-0"

ISSUES / REVISIONS

m-USE
Architects, pllc
611 Broadway, Rm 721
New York, NY 10012
tel: 212.391.1580
e: fs@m-use.com

Robert I. Brown
Architect, P.C.
205 Bay Ave. Greenport NY
info@ribrownarchitect.com
631-477-9752

CLIENT / OWNER
CLAUDIO'S
PWIB CLAUDIO'S MANAGEMENT
700 BROADWAY, NEW YORK, NY 10003

PROJECT
**WATERFRONT
CANOPY EXTENSION
C.G. ADA TOILET**
111 MAIN STREET
GREENPORT, NY 11944

DRAWING TITLE
**ADA TOILET
RENOVATED
RAMP**


DRAWING No.

A4

IT IS A VIOLATION OF THE LAW FOR ANY PERSON, UNLESS ACTING UNDER THE DIRECTION OF A LICENSED ARCHITECT, TO ALTER ANY ITEM ON THIS DRAWING IN ANY WAY. ANY AUTHORIZED ALTERATION MUST BE NOTED, SEALED AND DESCRIBED IN ACCORDANCE WITH THE LAW.

DATE
april 11, 2022

SCALE
NOTED

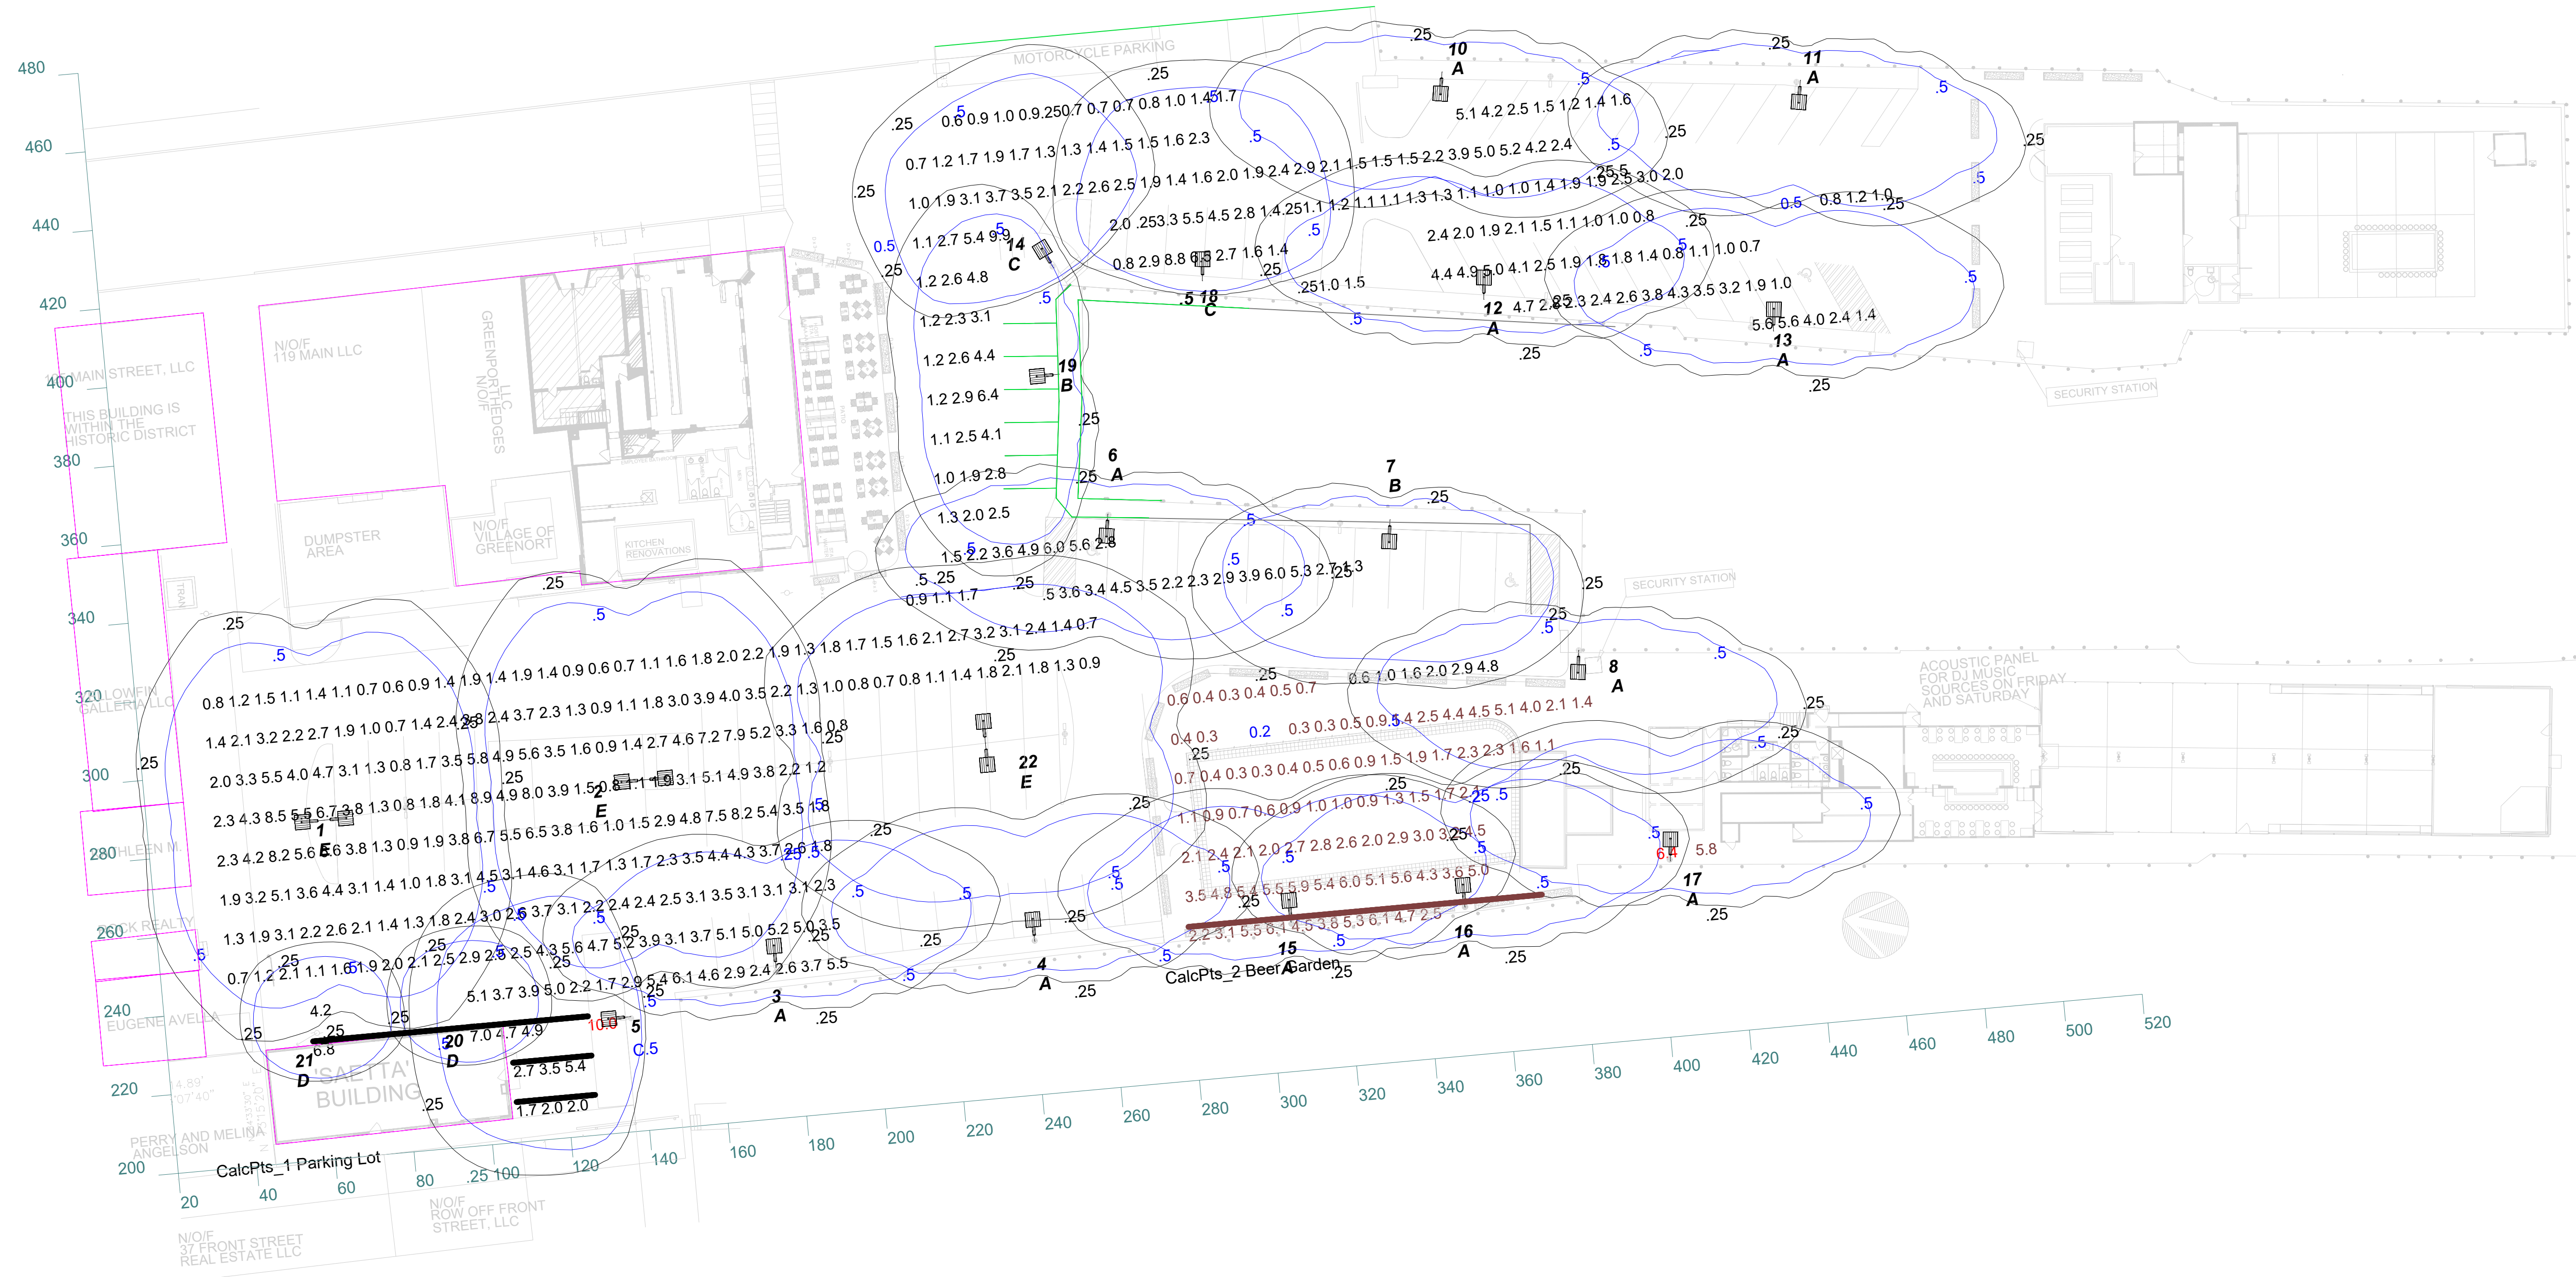

ISSUES / REVISIONS

m-USE
Architects, pllc
611 Broadway, Rm 721
New York, NY 10012
tel: 212.391.1580
e: ts@m-use.com

Robert I. Brown
Architect, P.C.
205 Bay Ave. Greenport, NY
info@ribrownarchitect.com
631-477-9752

CLIENT / OWNER
CLAUDIO'S
PWIB CLAUDIO'S MANAGEMENT
700 BROADWAY, NEW YORK, NY 10003

PROJECT
**WATERFRONT
CANOPY EXTENSION
C.G. ADA TOILET**
111 MAIN STREET
GREENPORT, NY 11944

DRAWING TITLE
LIGHTING PLAN

DRAWING No.

A5

IT IS A VIOLATION OF THE LAW FOR ANY PERSON, UNLESS ACTING UNDER THE DIRECTION OF A LICENSED ARCHITECT, TO ALTER ANY ITEM ON THIS DRAWING IN ANY WAY. ANY AUTHORIZED ALTERATION MUST BE NOTED, SEALED AND DESCRIBED IN ACCORDANCE WITH THE LAW.

DATE
JUNE 23, 2022

SCALE
1" = 20'

