



**EXISTING FRONT ELEVATION**  
SCALE: 1/4" = 1'-0"



**PROPOSED FRONT ELEVATION**  
SCALE: 1/4" = 1'-0"



PROPOSED ALTERATIONS

BRIEN HOUSE  
138 BAY AVENUE  
GREENPORT, NEW YORK

28495 Main Road, P.O. Box 933  
Cutchoogue NY, 11935  
Phone (631) 734-4185 Fax (631) 734-2110  
E-mail mksarchitect@optonline.net  
Web Site <http://mksarchitect.com>

**ARCHITECT**  
MARK SCHWARTZ & ASSOCIATES

DRAWN:  
SCALE:  
JOB #:  
4/21/2020  
SHEET NUMBER:

**A-1**





EXISTING RIGHT ELEVATION  
SCALE: 1/4" = 1'-0"



PROPOSED RIGHT ELEVATION  
SCALE: 1/4" = 1'-0"



EXISTING LEFT ELEVATION  
SCALE: 1/4" = 1'-0"



PROPOSED LEFT ELEVATION  
SCALE: 1/4" = 1'-0"



PROPOSED ALTERATIONS

BRIEN HOUSE  
138 BAY AVENUE  
GREENPORT, NEW YORK


28495 Main Road, P.O. Box 933  
Cutchogue NY, 11935  
Phone (631) 734-4185 Fax (631) 734-2110  
E-mail mksarchitect@optonline.net  
Web Site <http://mksarchitect.com>

**ARCHITECT**  
MARK SCHWARTZ & ASSOCIATES

DRAWN:  
SCALE:  
JOB #:  
4/21/2020  
SHEET NUMBER:

A-2




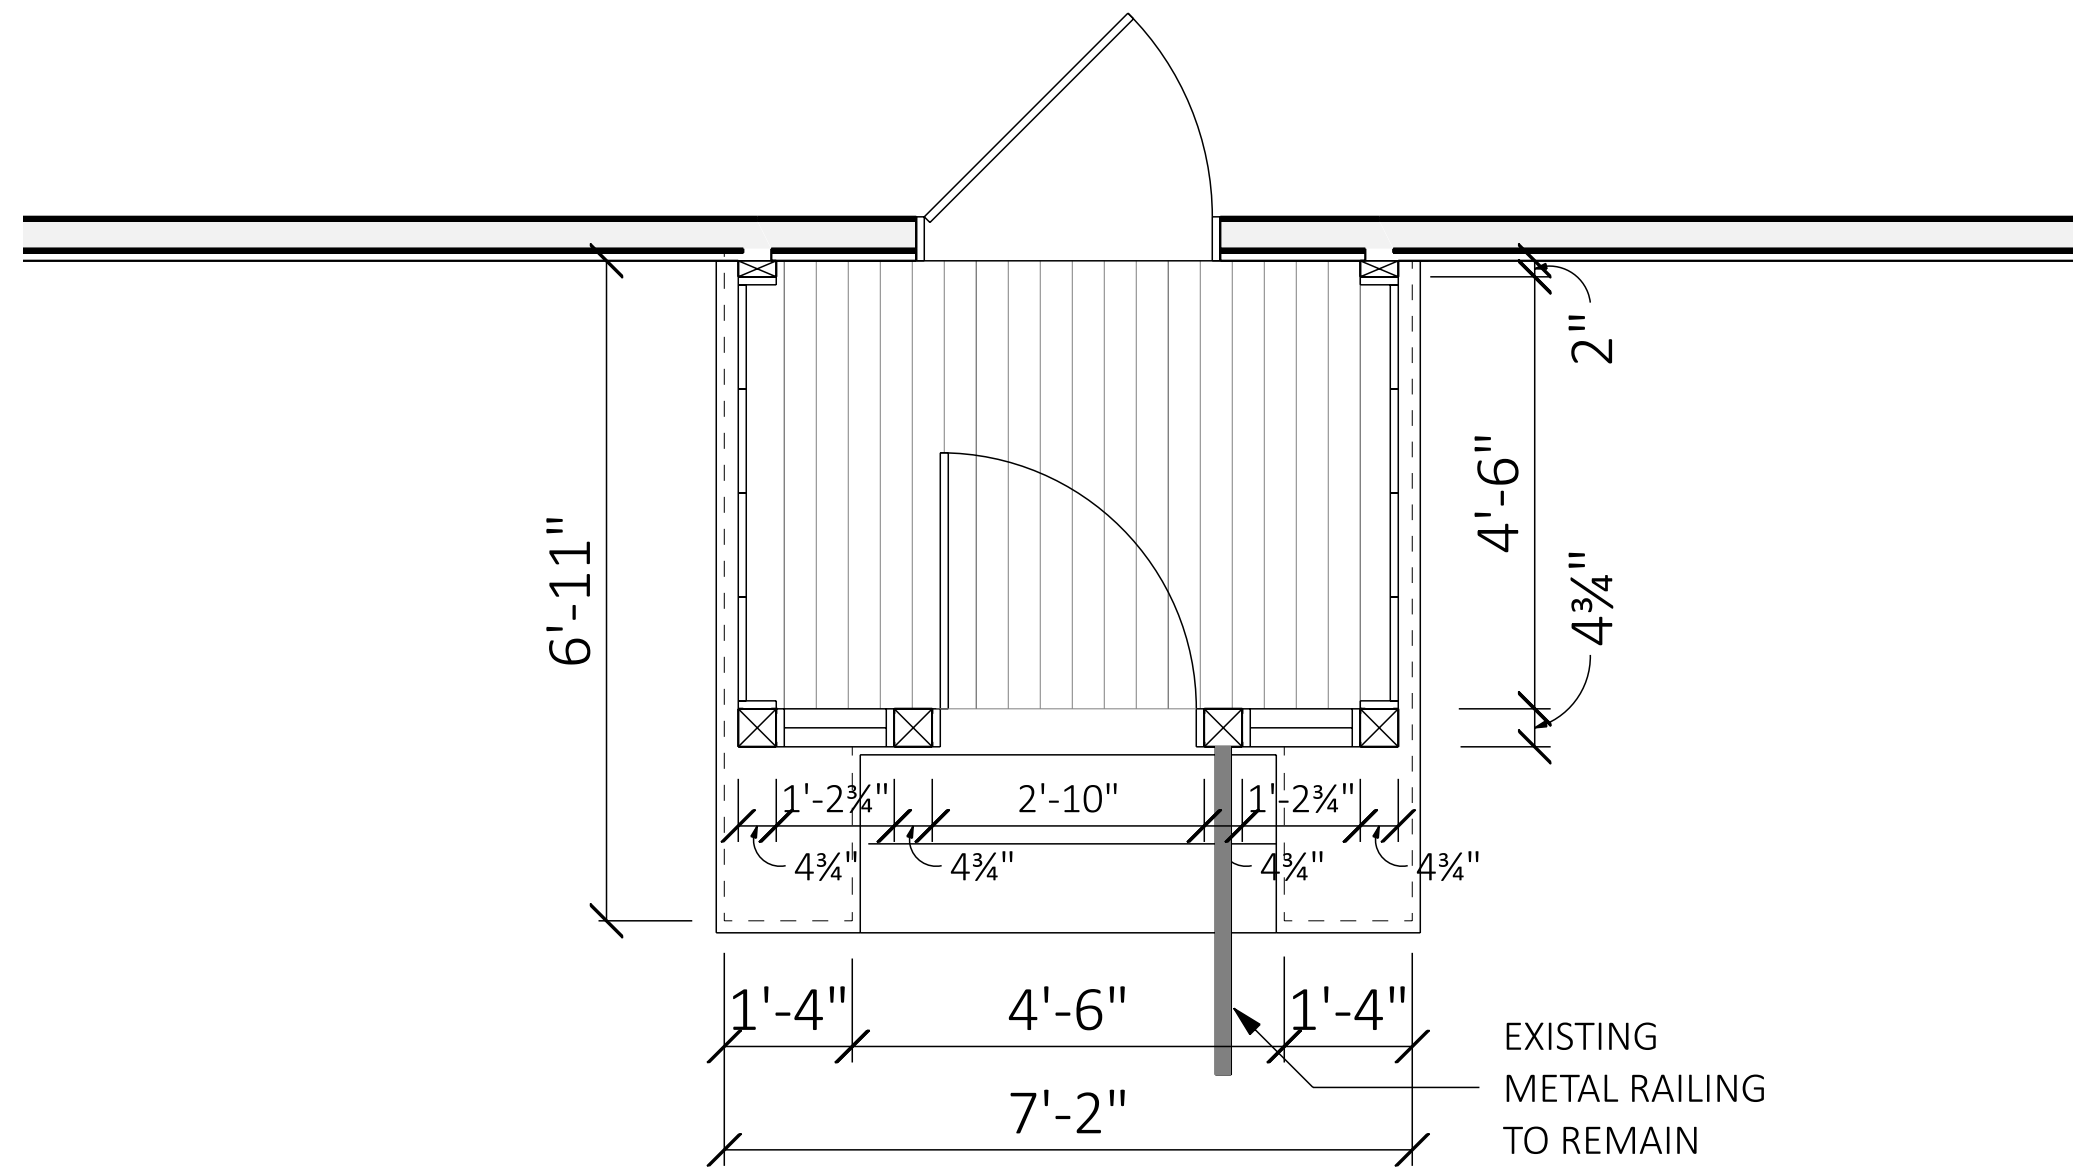

REPLACE ENTRY DOOR, SIDELIGHTS AND SIDE OPENINGS  
w/ ANDERSEN E-SERIES HPI, SIZES TO MATCH EXISTING  
DOORS: SP1M2 DESIGN STYLE, SIDELIGHTS: SL1M2

**PROPOSED 1ST. FLOOR PLAN**

SCALE: 1/2" = 1'-0"

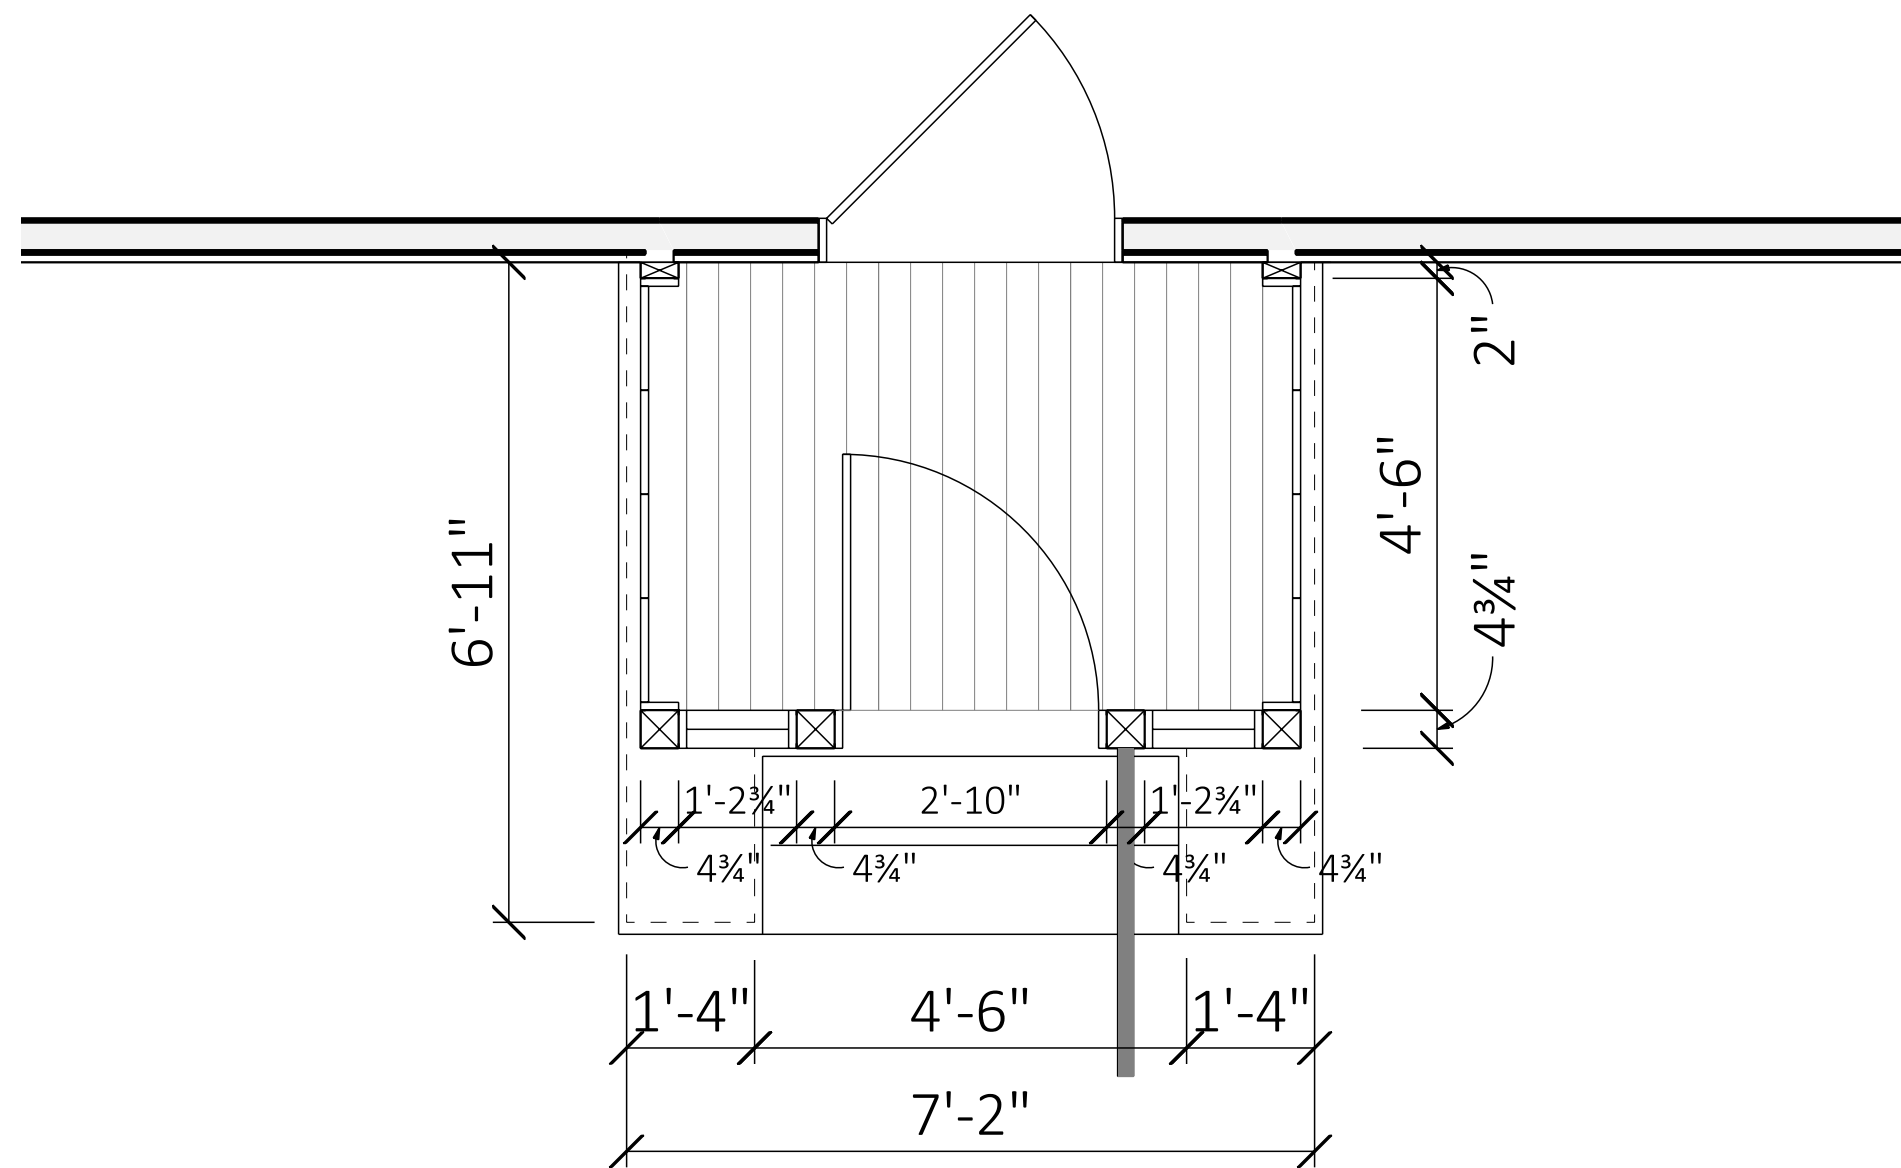

**EXISTING 1ST. FLOOR PLAN**

SCALE: 1/2" = 1'-0"

PROPOSED ALTERATIONS

**BRIEN HOUSE**  
138 BAY AVENUE  
GREENPORT, NEW YORK

28495 Main Road, P.O. Box 933  
Cutchoogue NY, 11935  
Phone (631) 734-4185 Fax (631) 734-2110  
E-mail [mksarchitect@optonline.net](mailto:mksarchitect@optonline.net)  
Web Site <http://mksarchitect.com>

**ARCHITECT**  
MARK SCHWARTZ & ASSOCIATES

DRAWN:  
SCALE:  
JOB #:  
4/21/2020  
SHEET NUMBER:

**A-3**