



**FIRST FLOOR PLAN**

SCALE: 1/4" = 1'-0"  
EXISTING EXCEPT AS NOTED

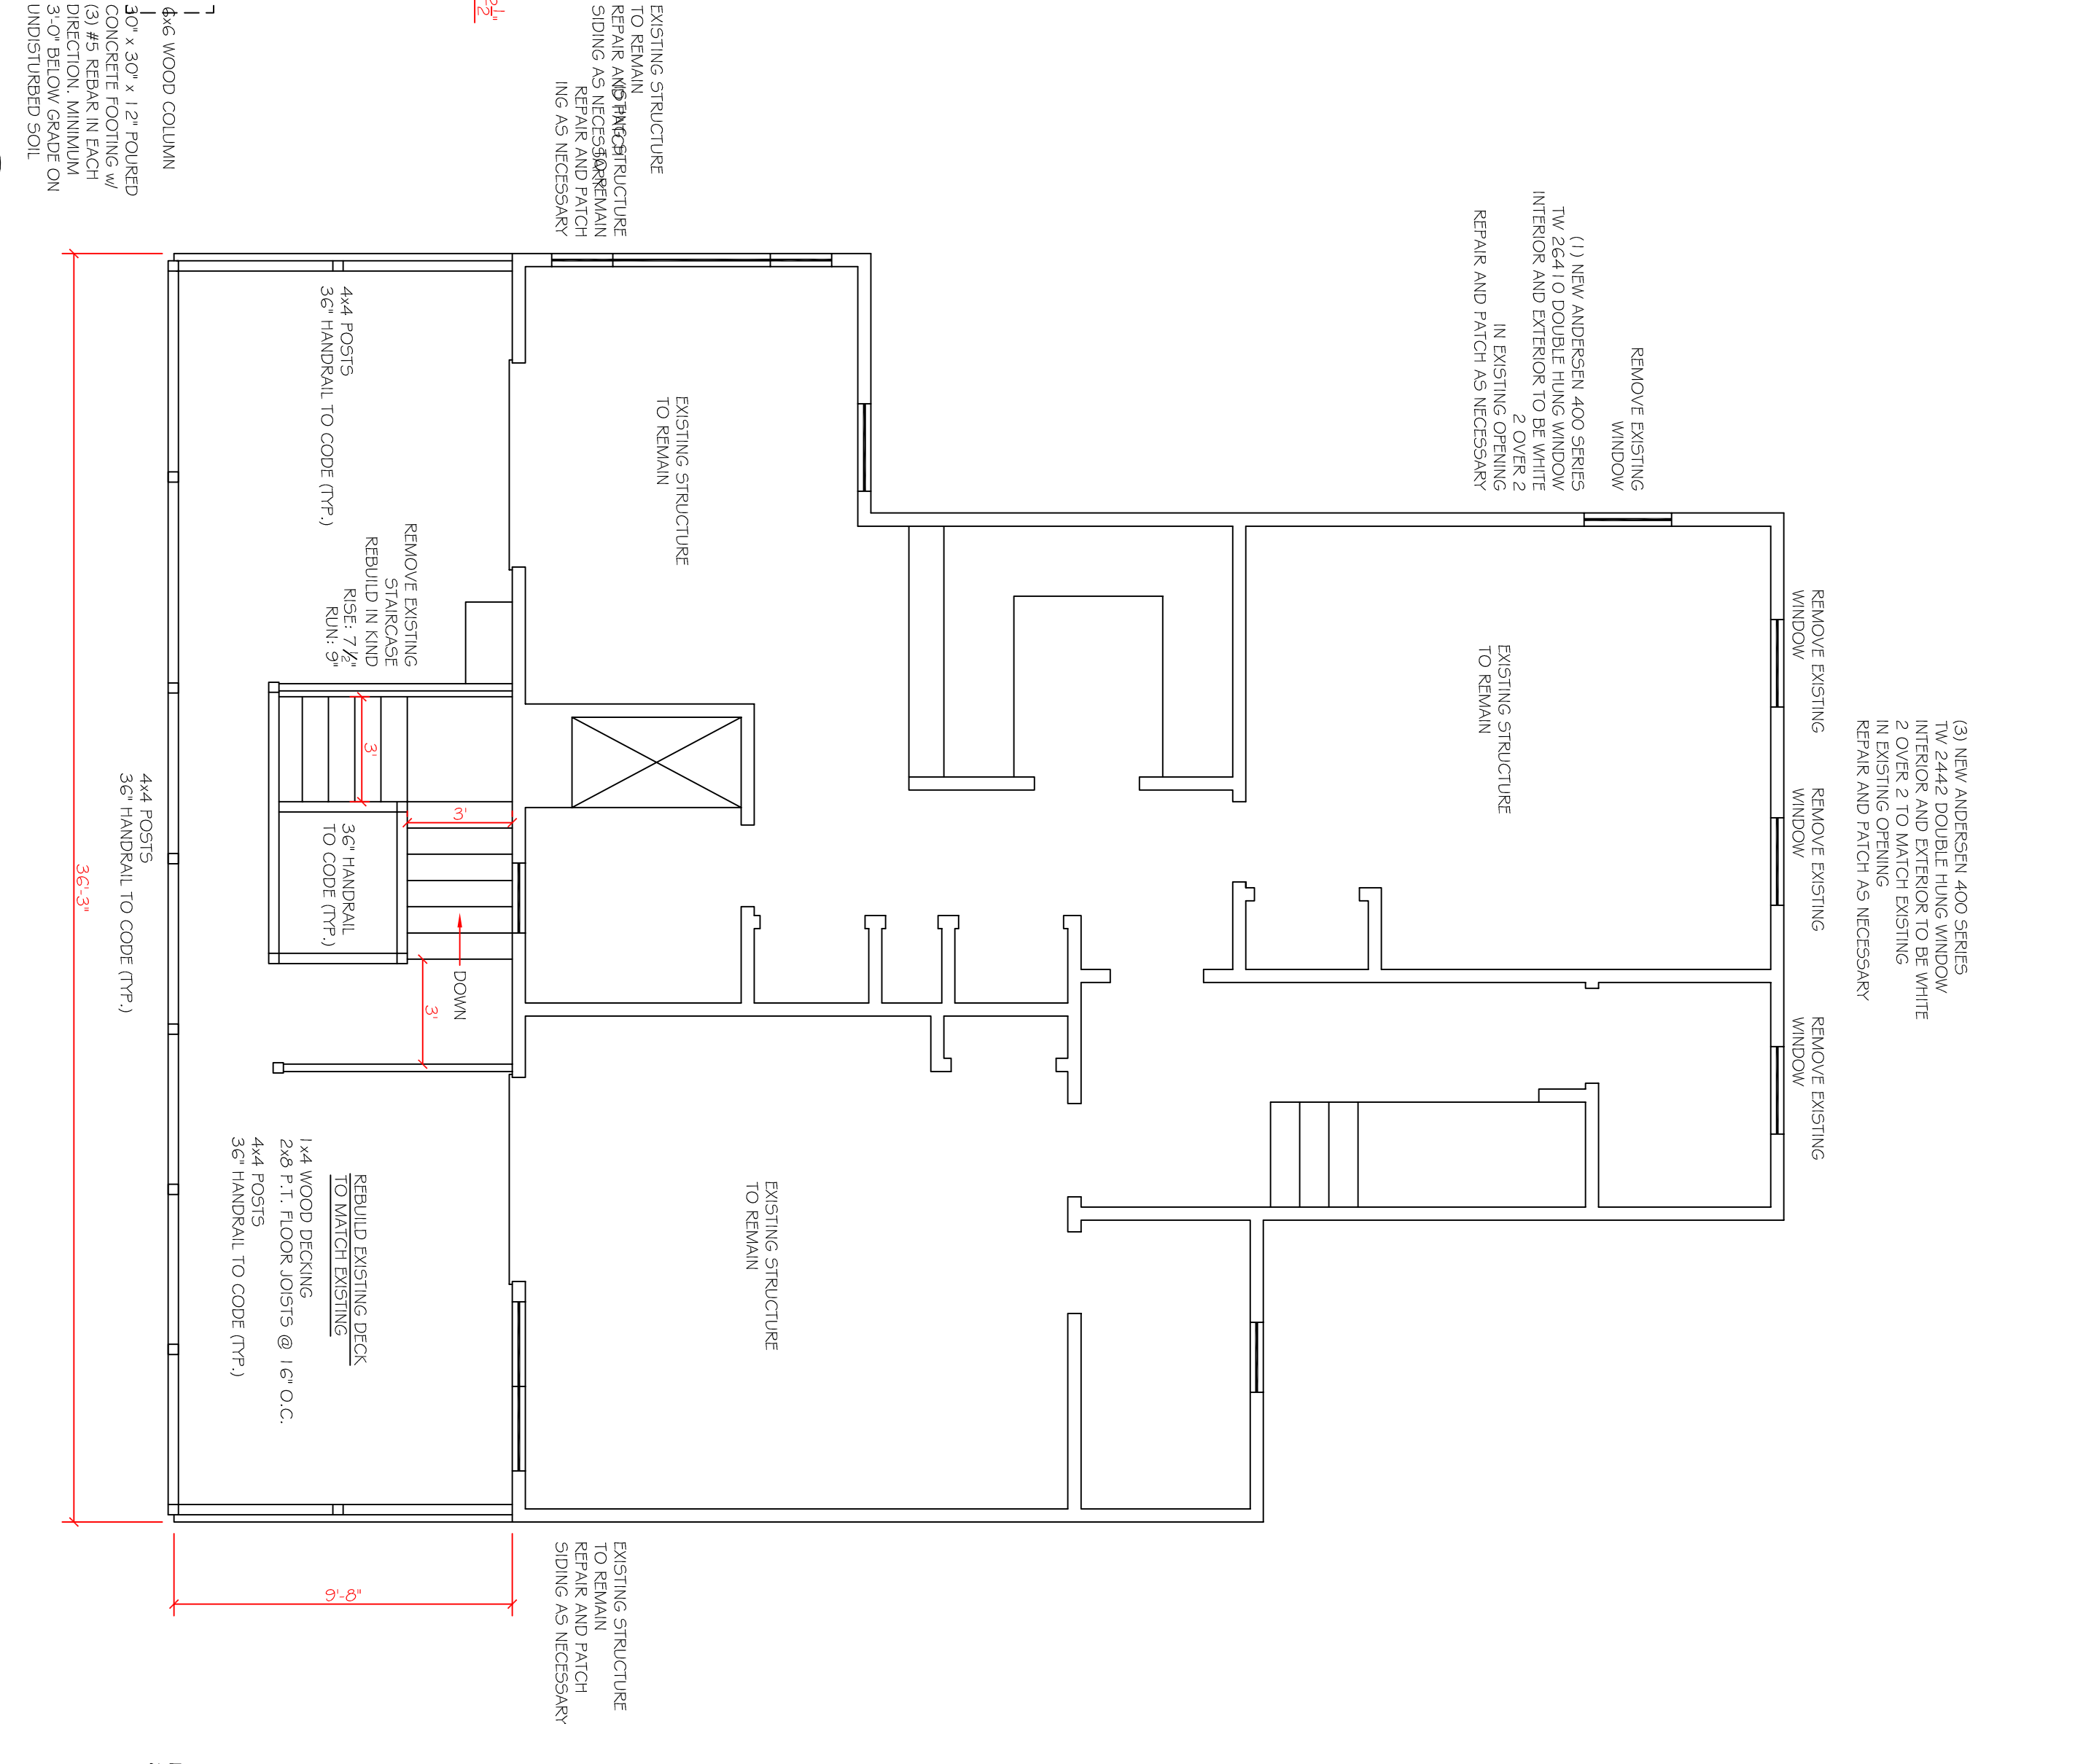


**SECOND FLOOR PLAN**

SCALE: 1/4" = 1'-0"  
EXISTING EXCEPT AS NOTED

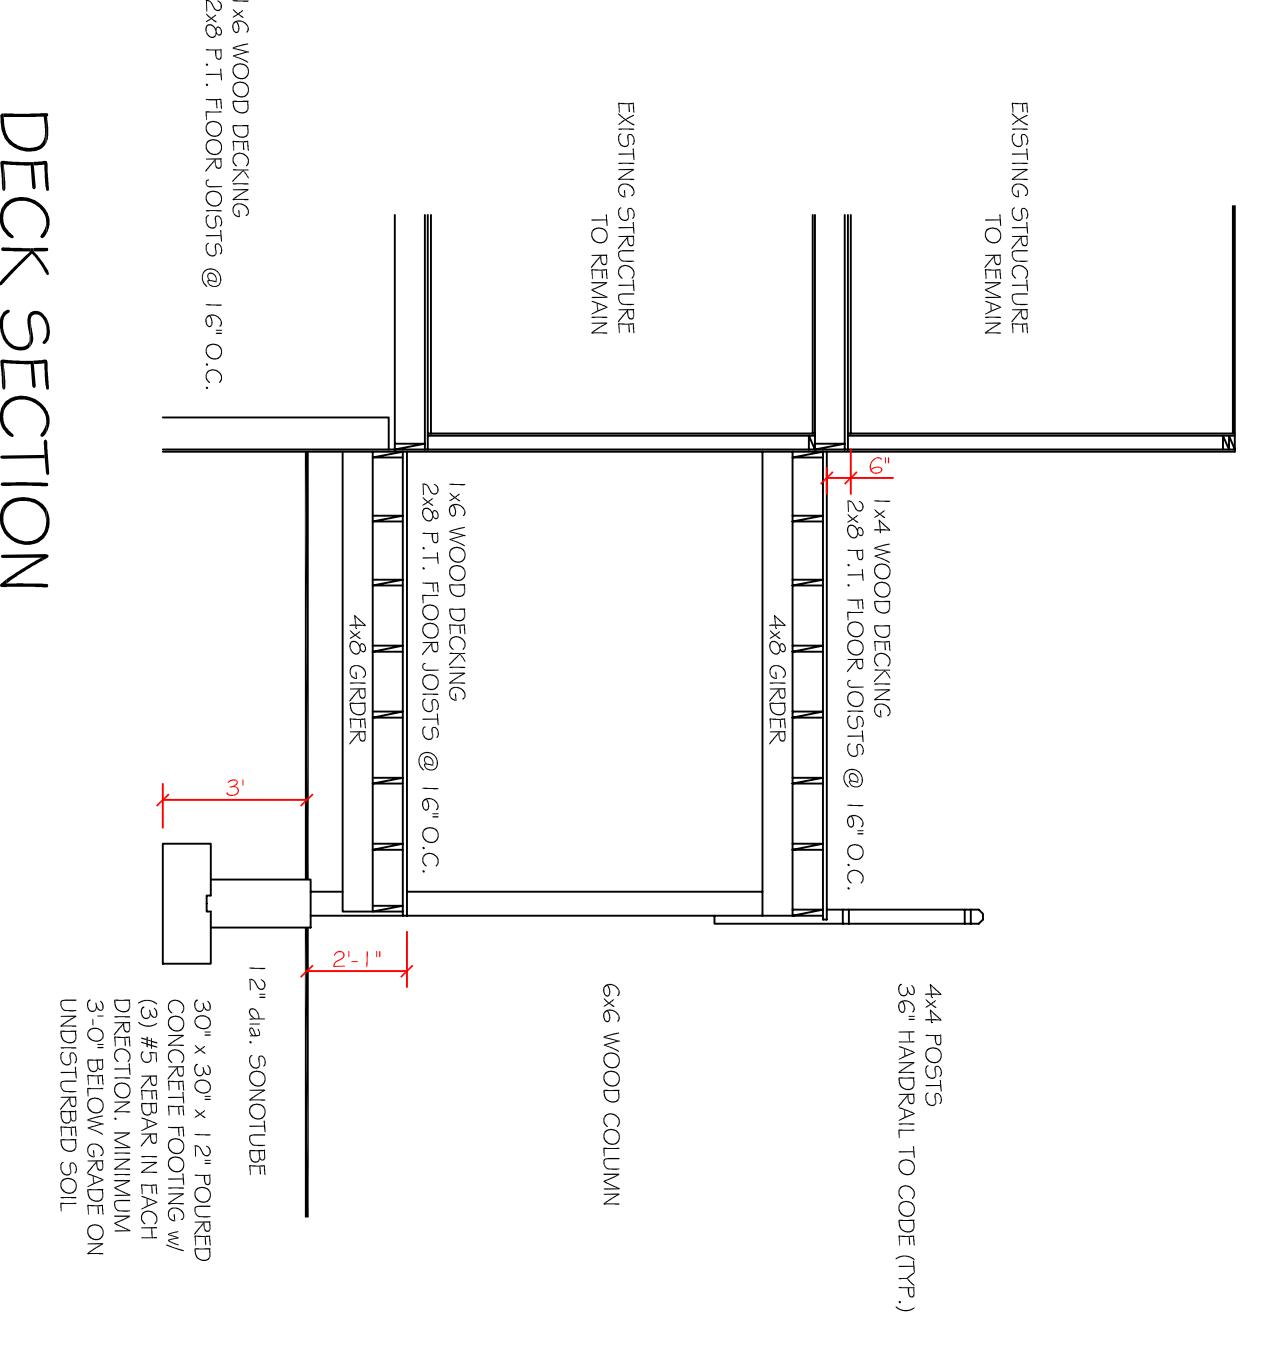

**DECK SECTION**

SCALE: 1/4" = 1'-0"  
EXISTING EXCEPT AS NOTED

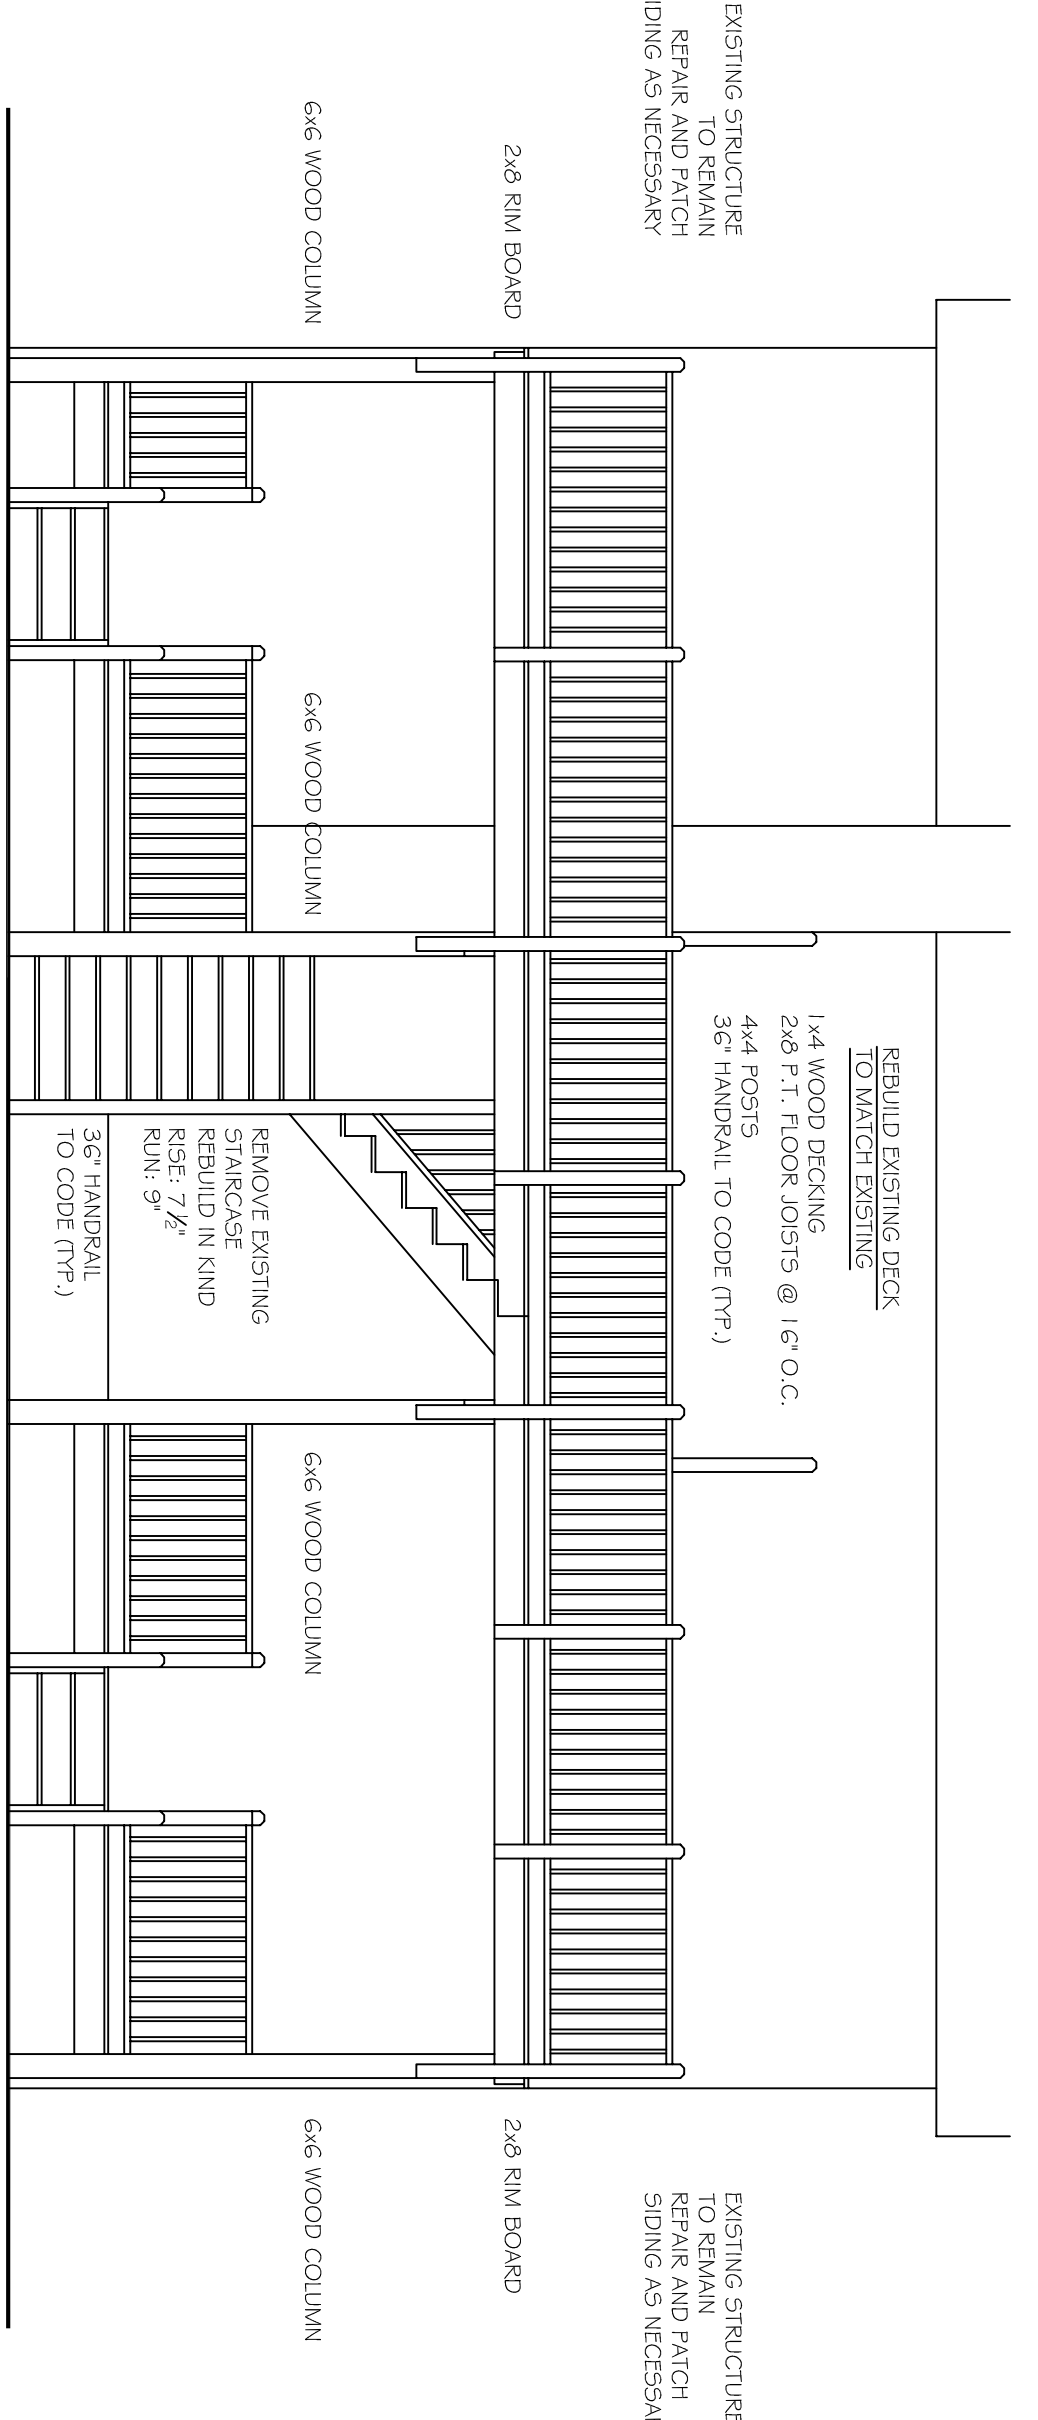

**EAST ELEVATION (REAR)**

SCALE: 1/4" = 1'-0"  
EXISTING EXCEPT AS NOTED

THIS PLAN SET AN INSTRUMENT OF SERVICE AND IS THE PROPERTY OF THE ARCHITECT. REVISIONS WILL BE INDICATED BY CIRCLES. ALL RIGHTS RESERVED.

**Robert I. Brown**  
Architect, P.C.  
309 Bay Ave. Greenvort NY  
info@rhovanarchitect.com  
631-477-9752

IF IN VIOLATION OF THE LAW FOR ANY PERSON, LICENSE OR PROFESSIONAL REGISTERED PROFESSIONAL ENGINEER OR ARCHITECT TO REPRODUCE OR TRANSMIT THIS DRAWING IN ANY WAY, ANY AUTHORIZED ALTERATION MUST BE NOTED, SCALED, AND DESCRIBED IN ACCORDANCE WITH THE LAW.

CLIENT / OWNER  
**TOWNSEND MANOR**  
714 MAIN ST.  
GREENPORT, NY 11944  
PROJECT TITLE  
**DECK REPAIR & REBUILD**

DRAWING TITLE  
**SITE PLAN  
FLOOR PLAN**

DATE  
11 DECEMBER, 2020  
SCALE  
1/4" = 1'-0"

DRAWING NO.  
**A1**