


625 First St


VILLAGE OF GREENPORT  
BUILDING DEPARTMENT

NOV 09 2023

RECEIVED

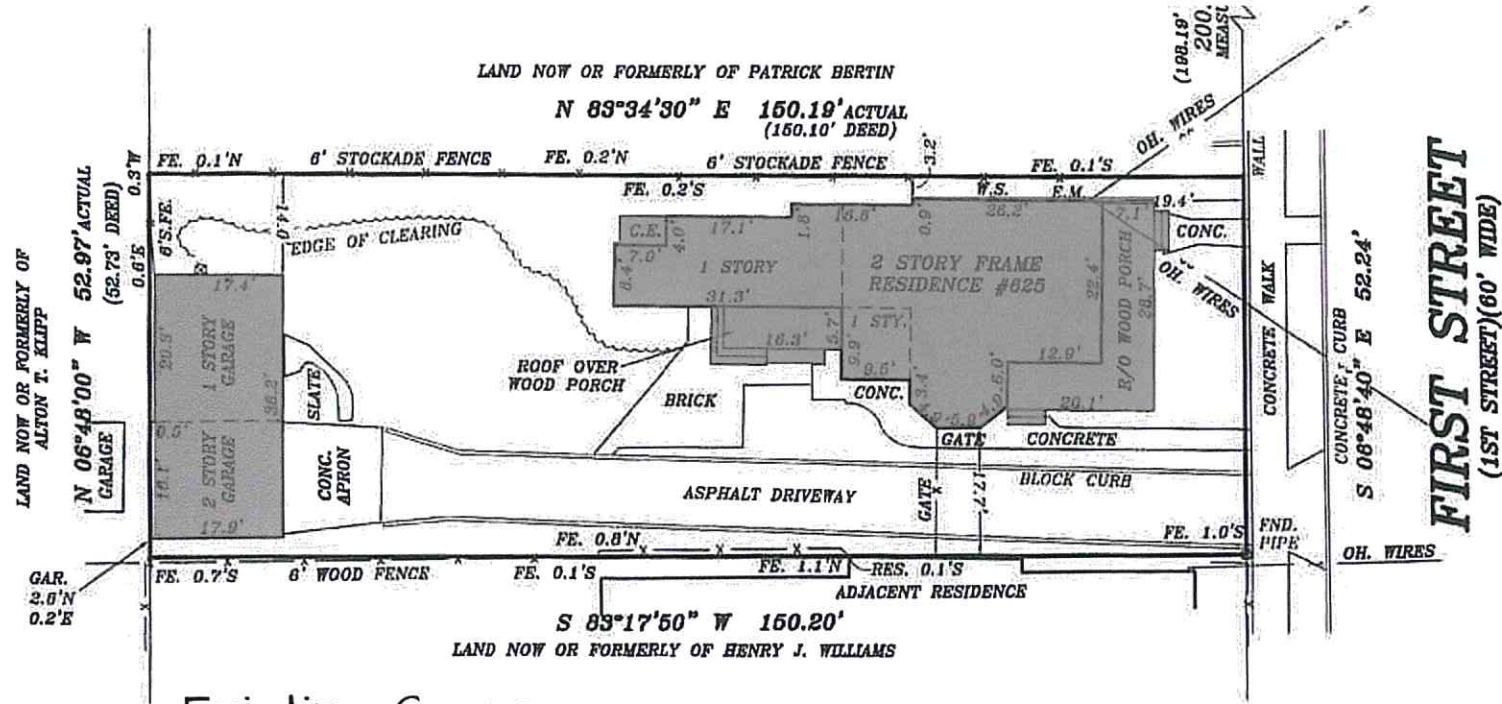

Existing Coverage

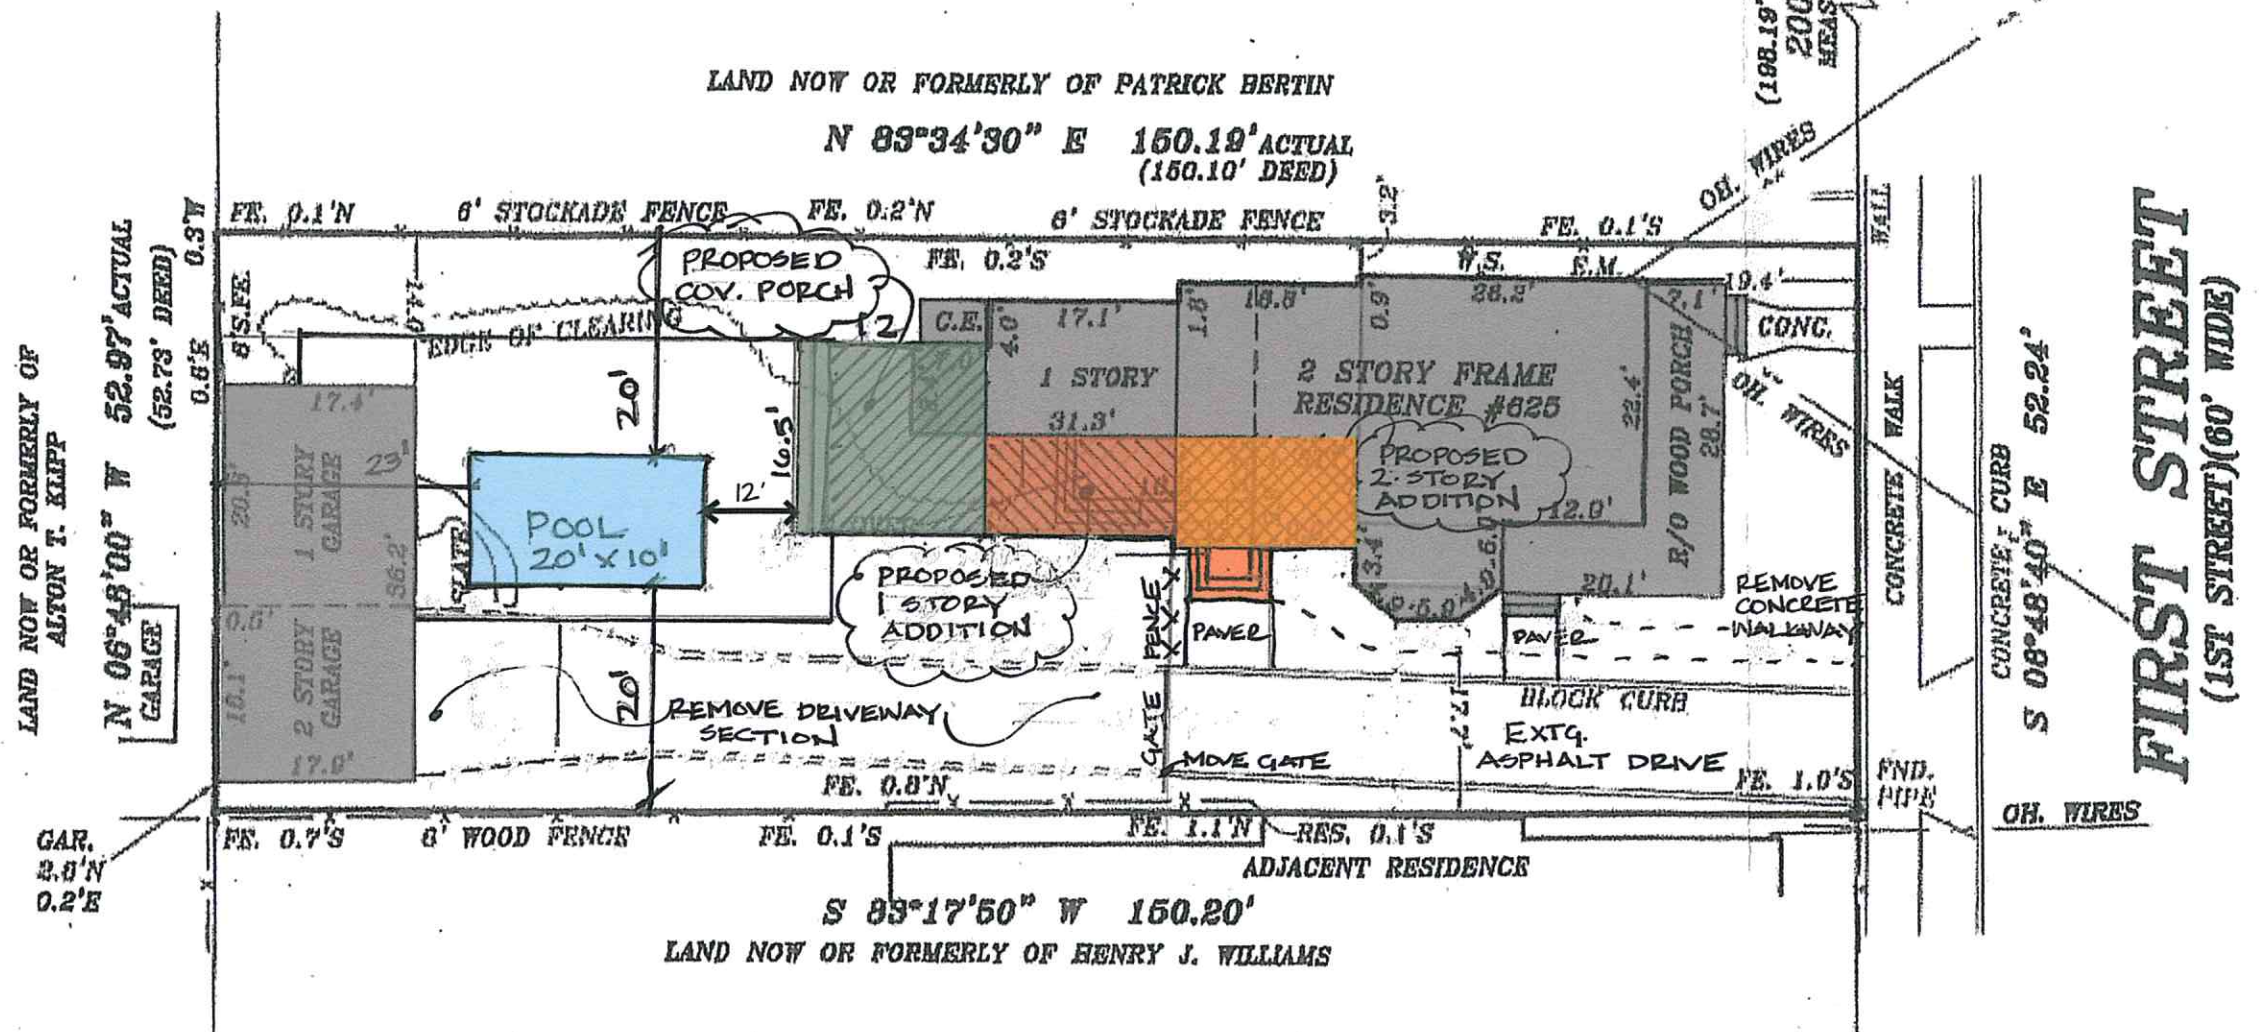

Proposed Coverage

BROAD STREET

FIRST STREET (1ST STREET) (60' WIDE)

FIRST STREET (1ST STREET) (60' WIDE)