

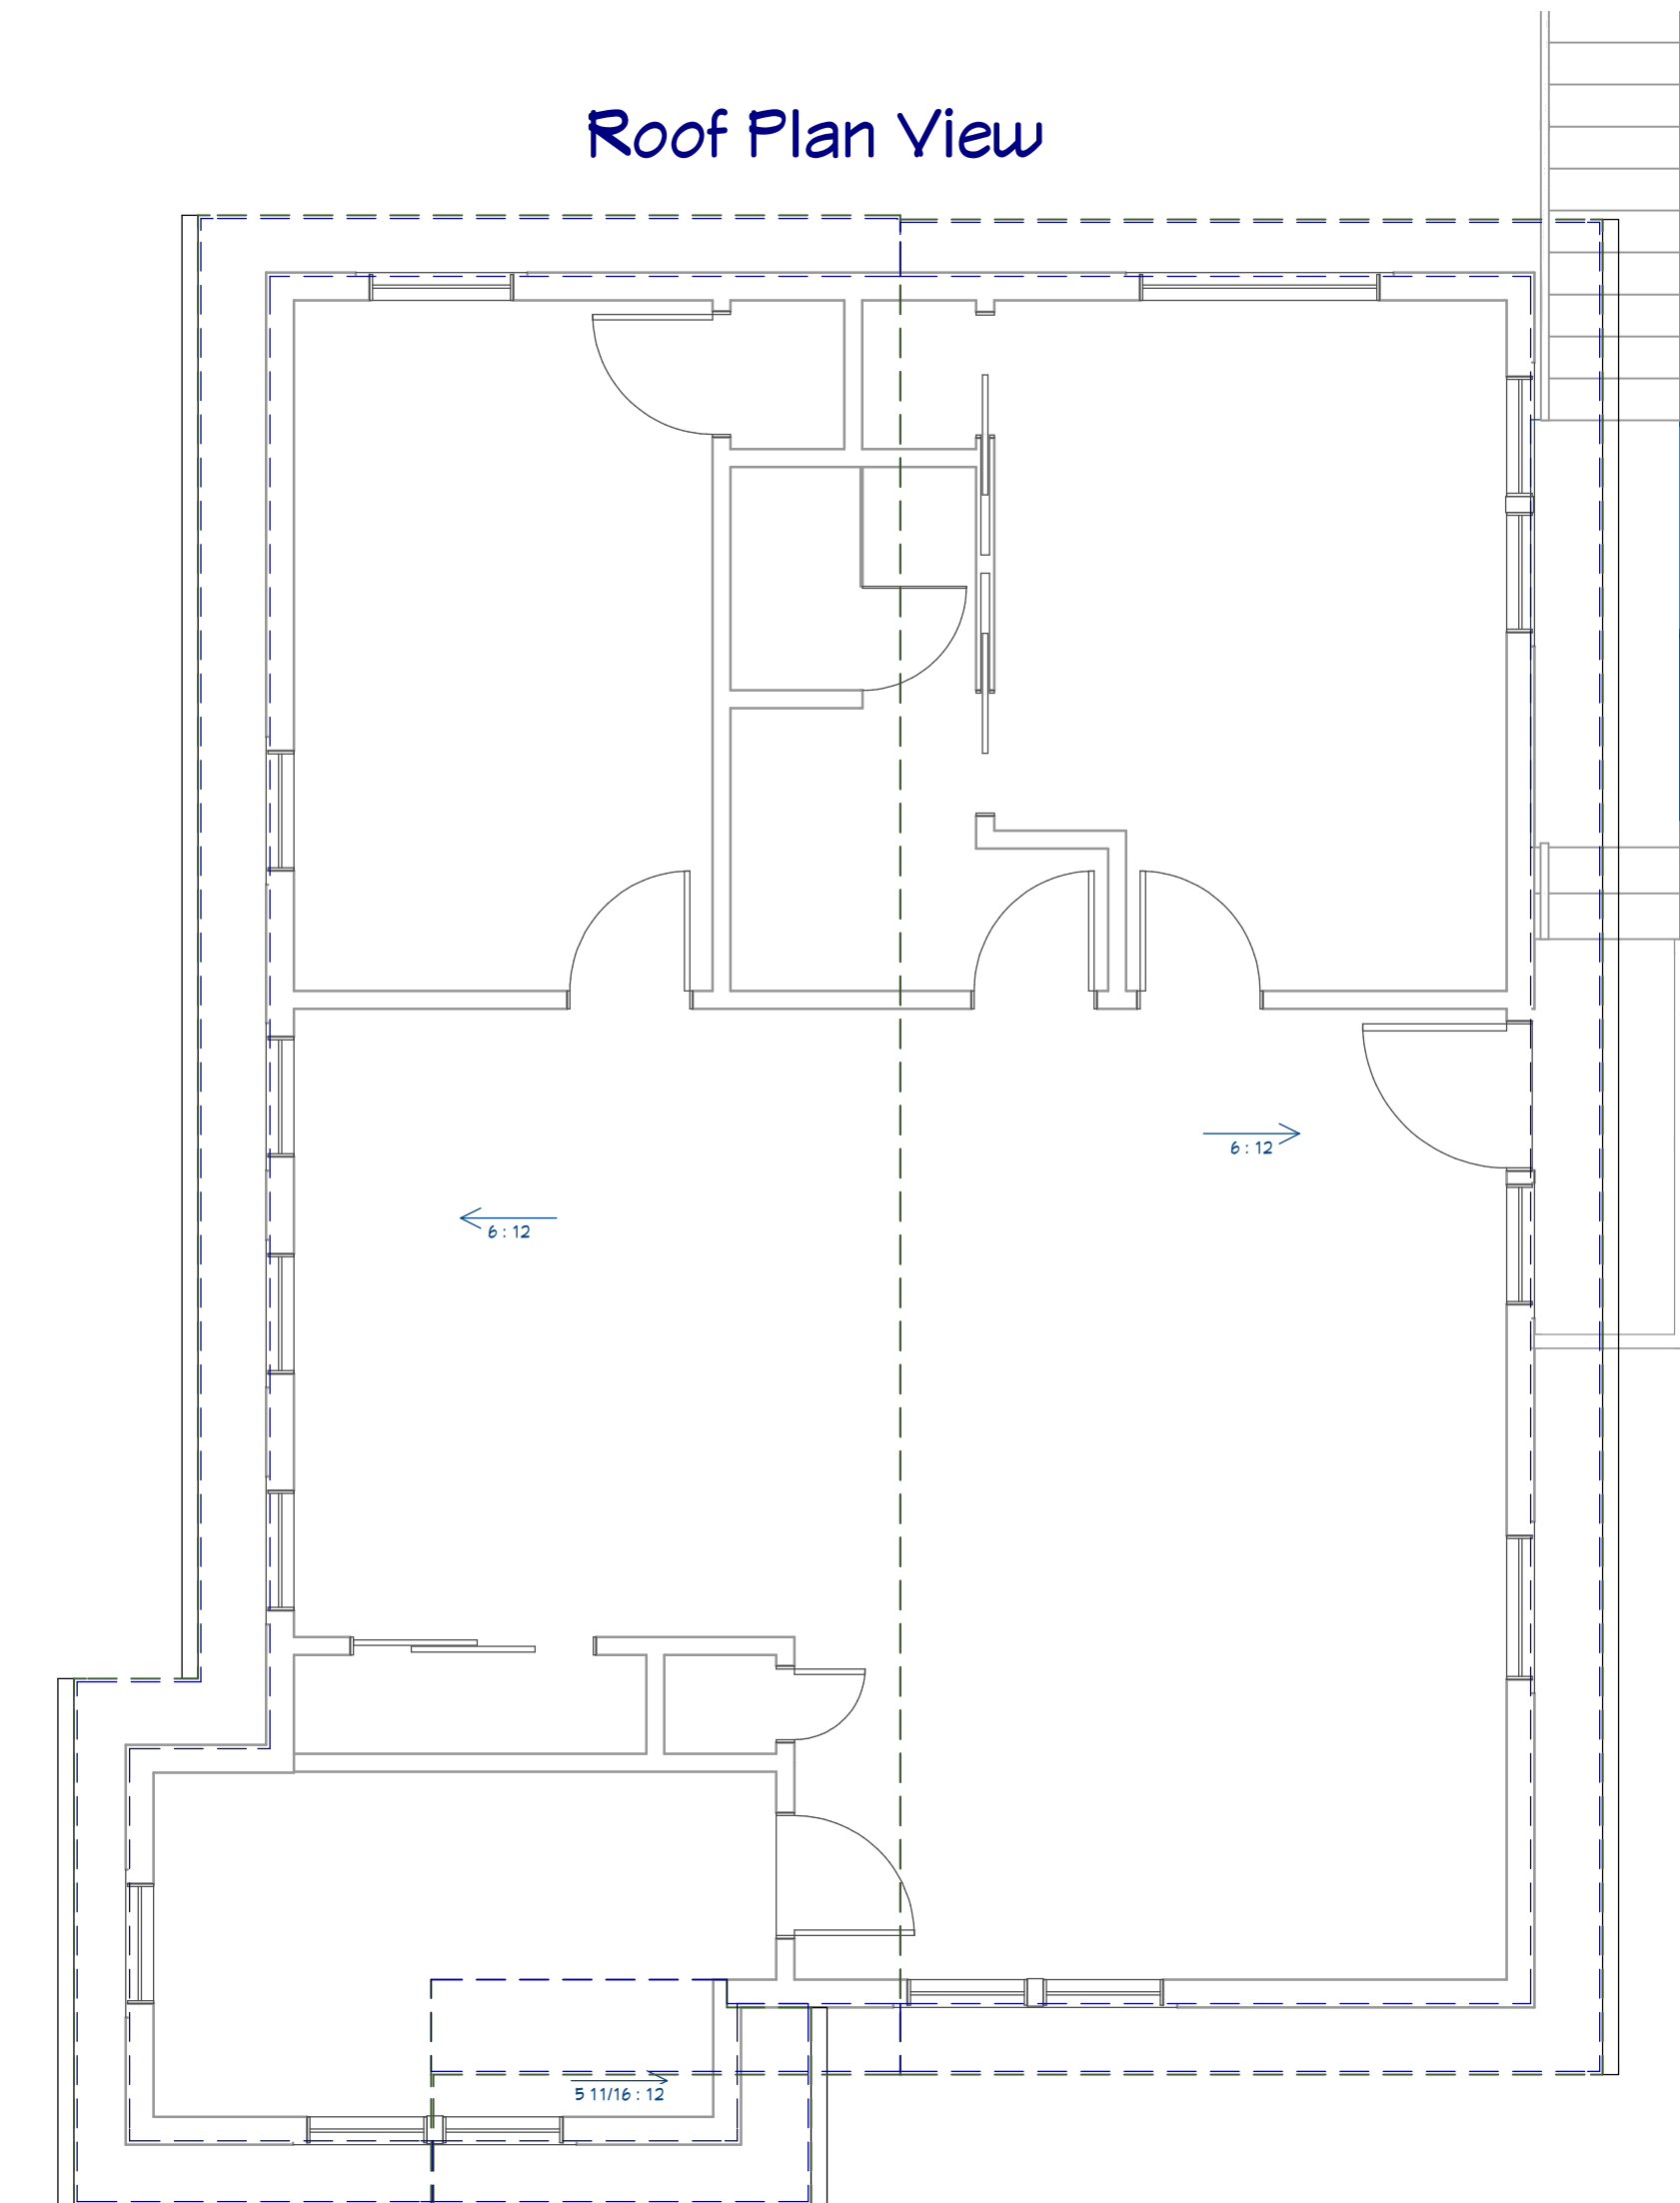
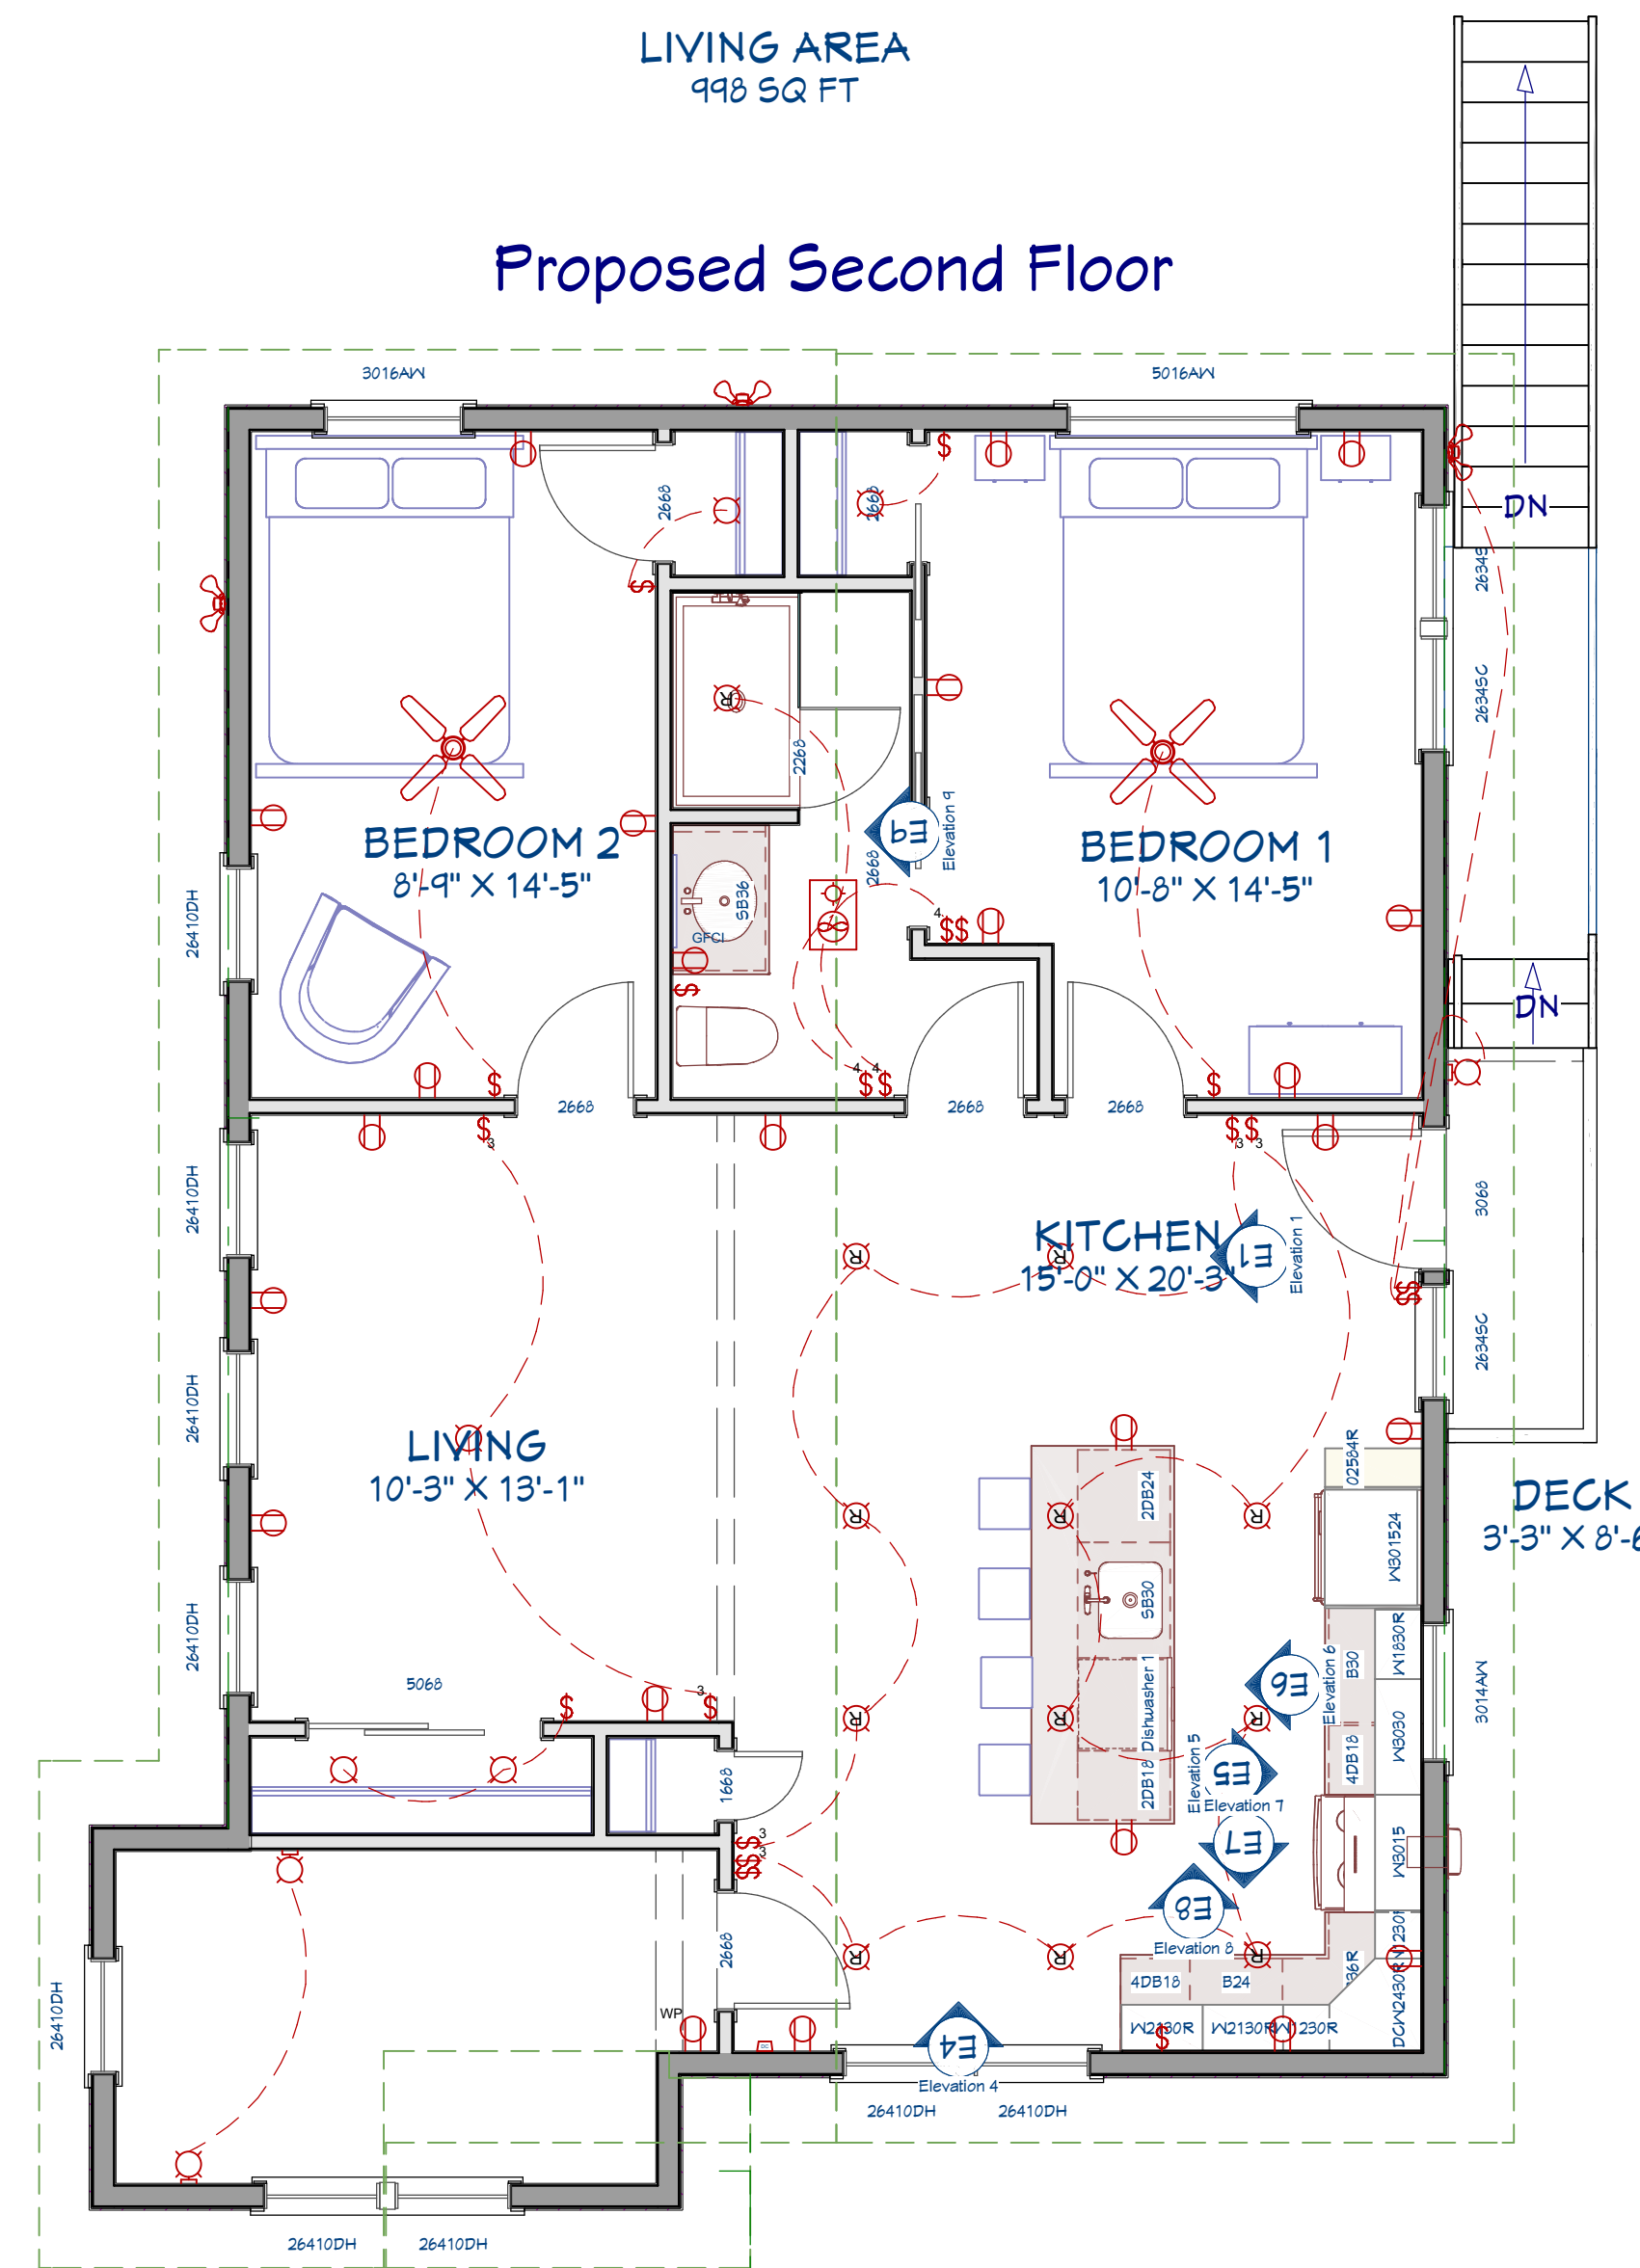


Existing One Story House
(Not to Scale)

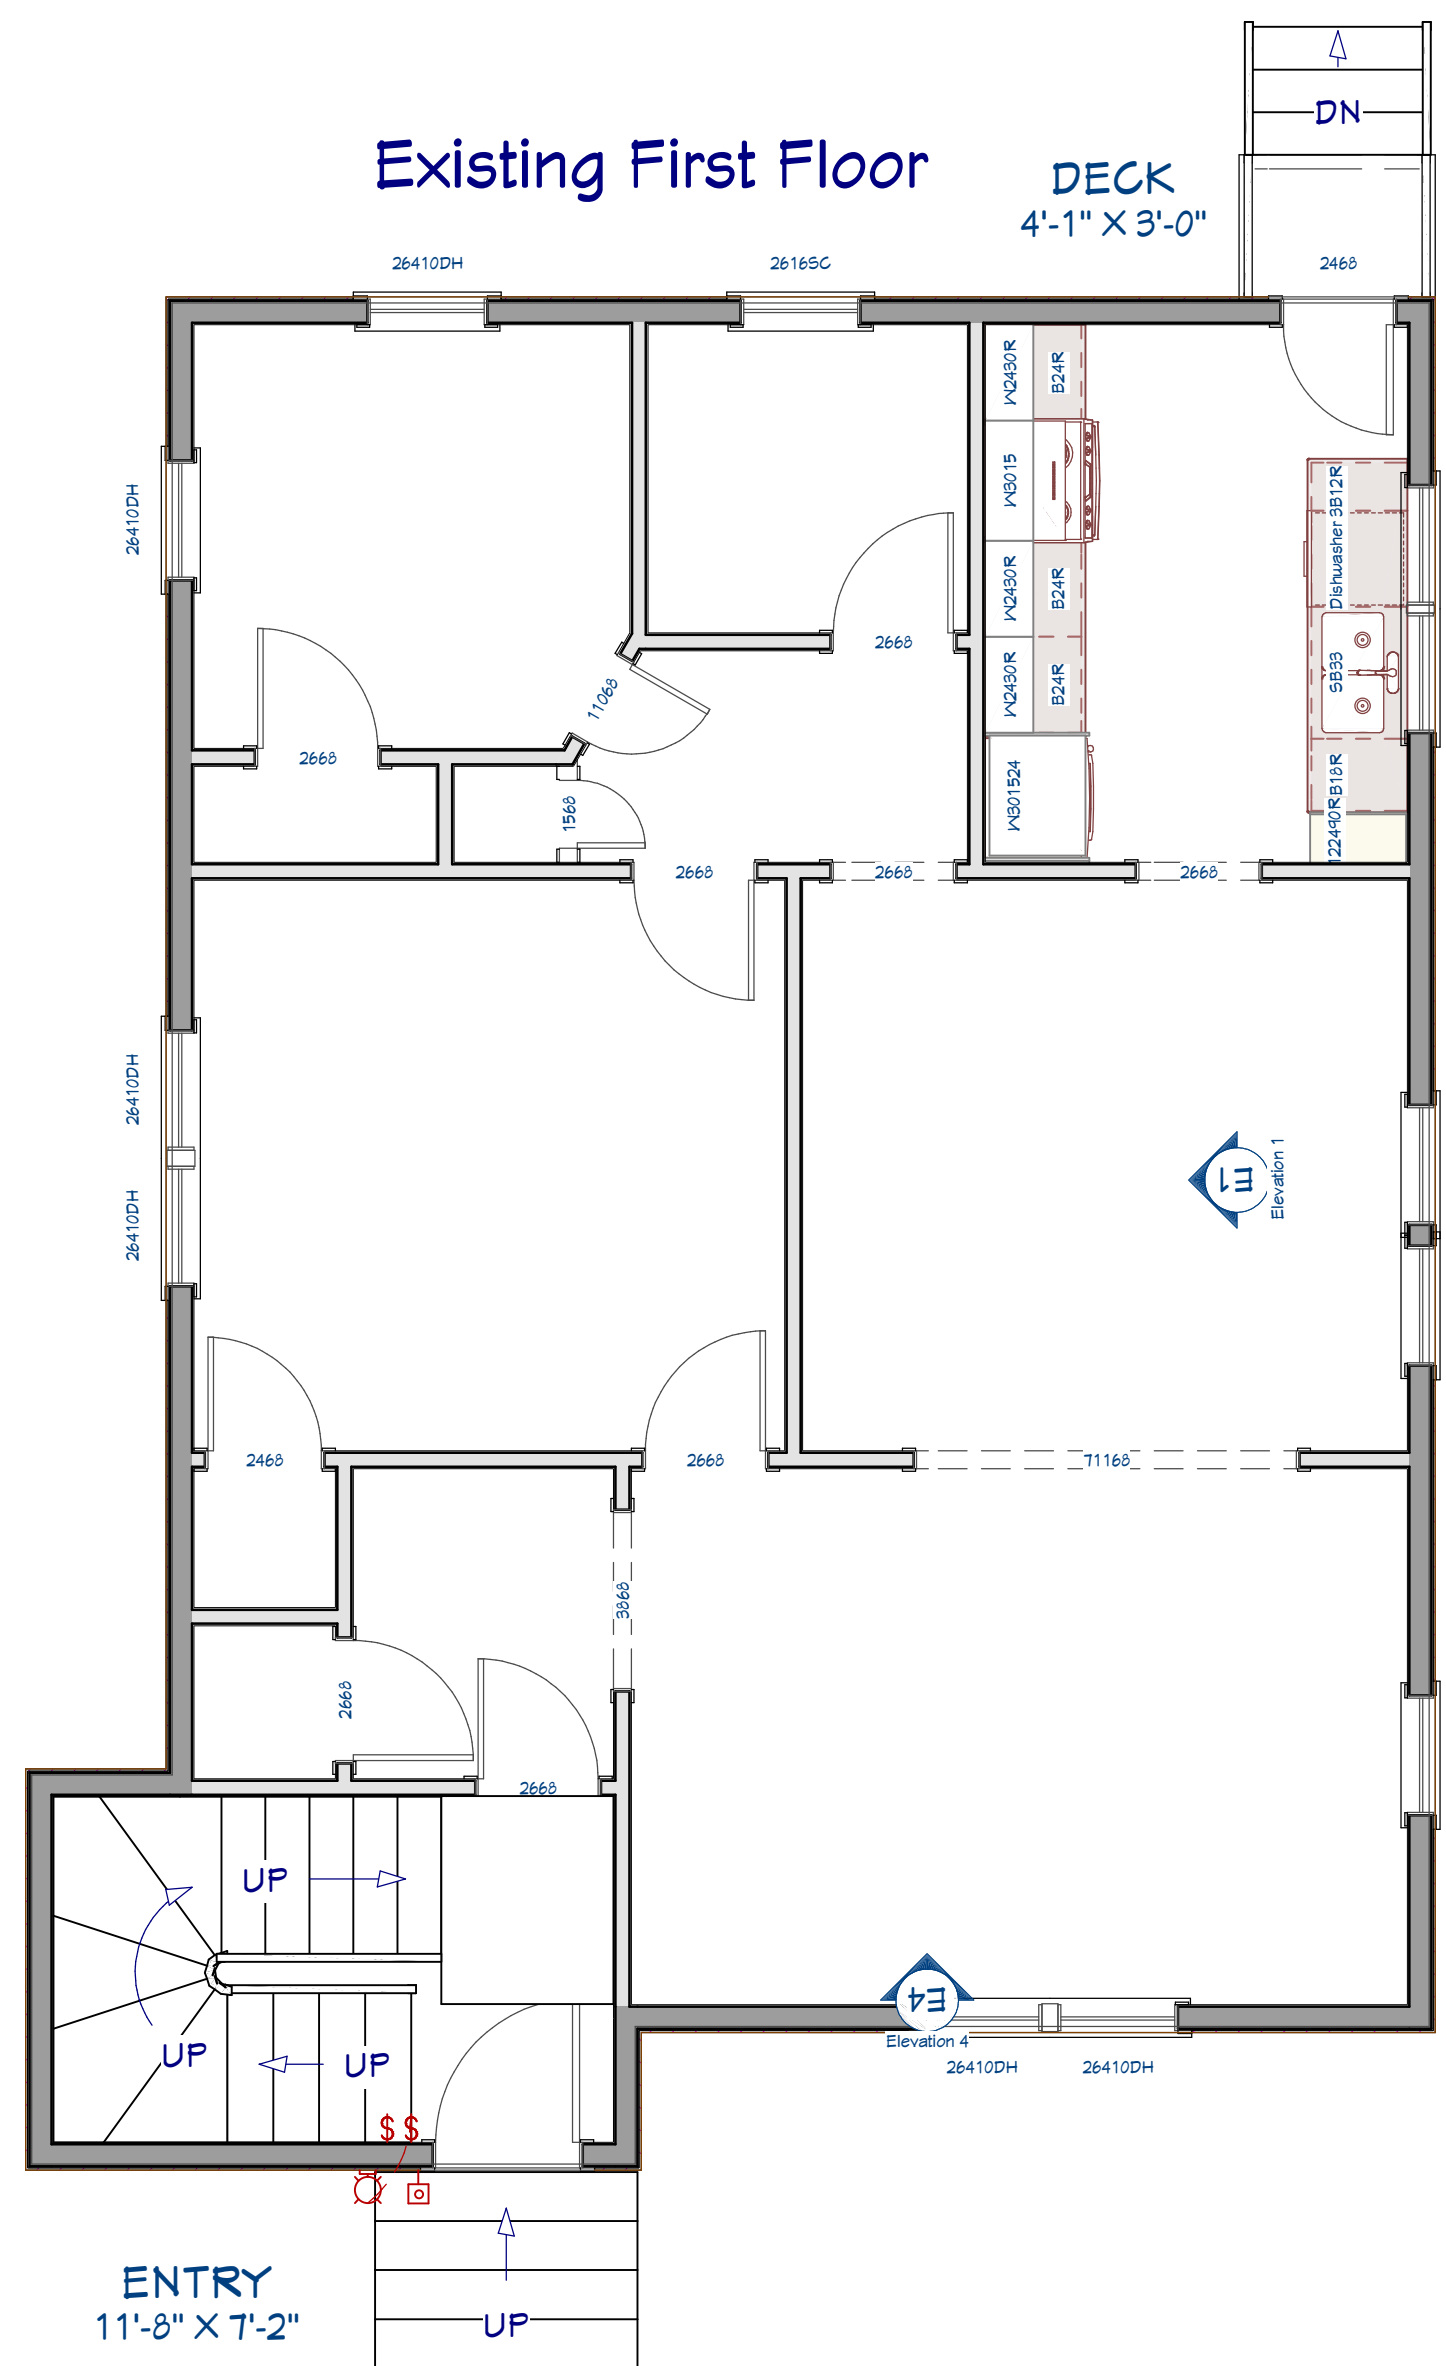

Proposed Two Story House
(Not to Scale)

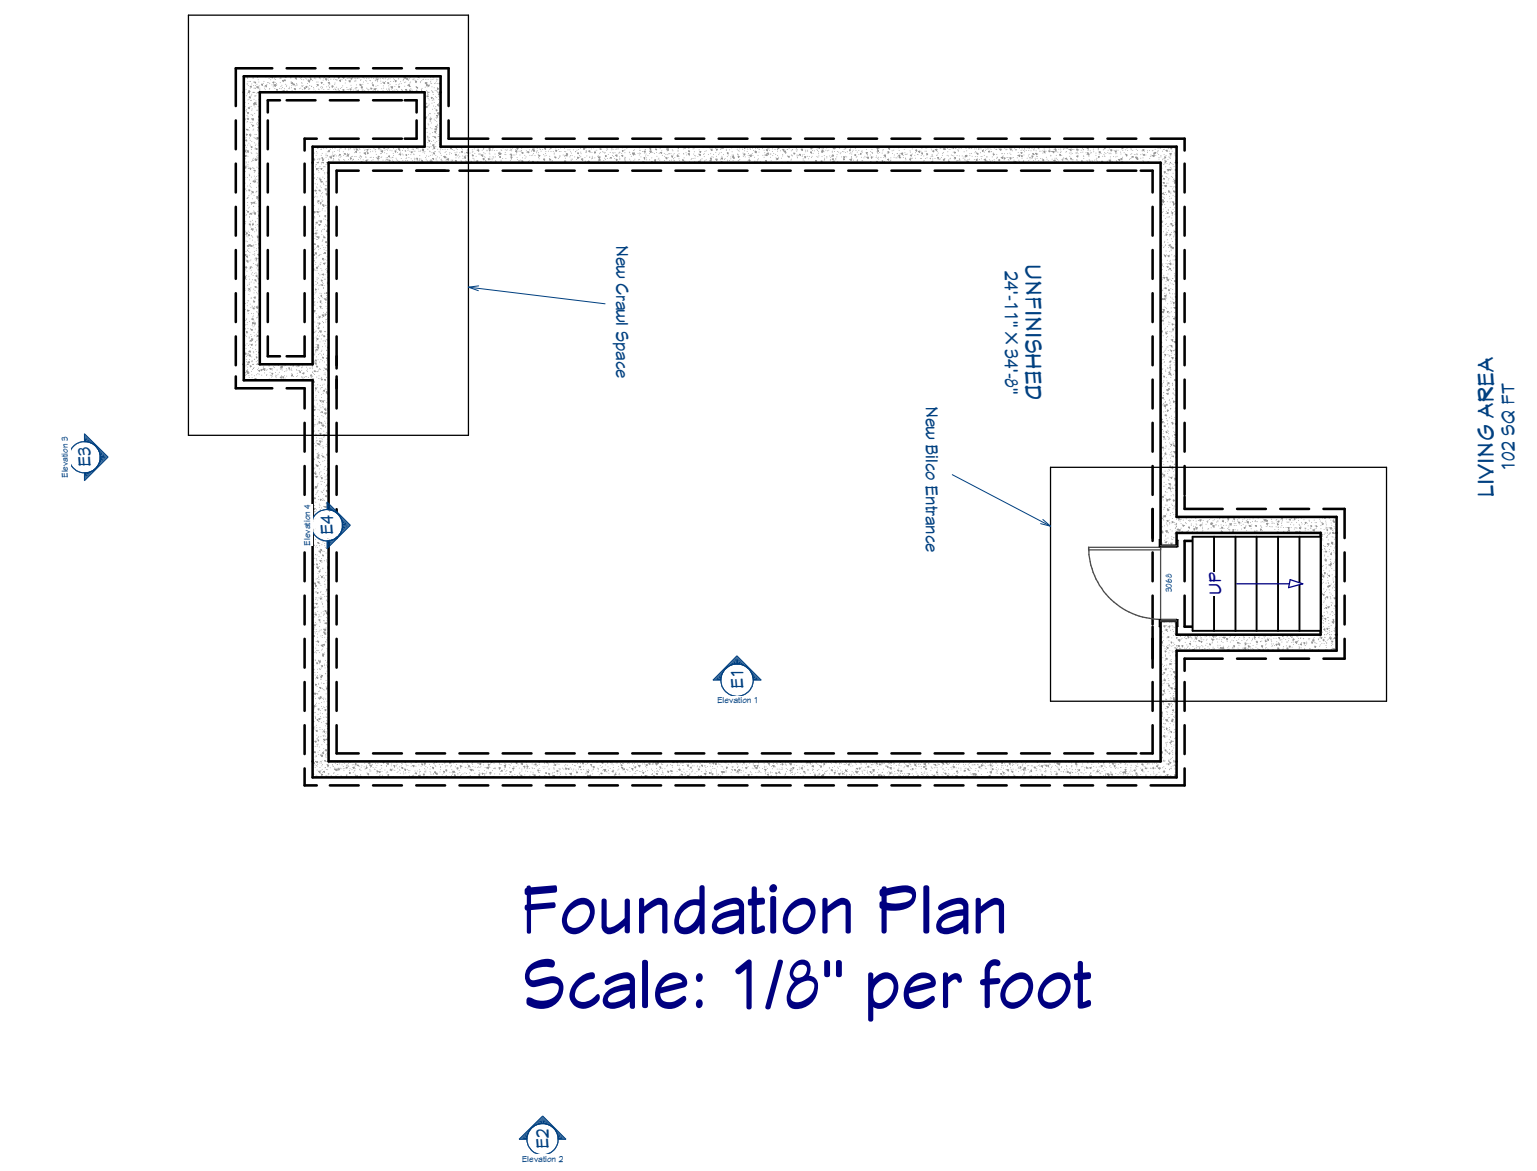

NUMBER	DATE	REVISED BY	DESCRIPTION

Rosin Residence
630 Second St
Greenport, NY 11944



DATE:
2/5/2021

SCALE: 1/4"

SHEET:
P-1