



NOTES:

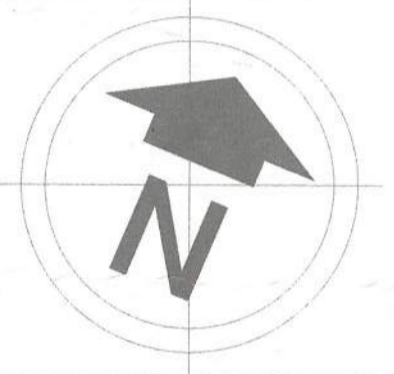

Sheet Scale: 1/8" = 1'

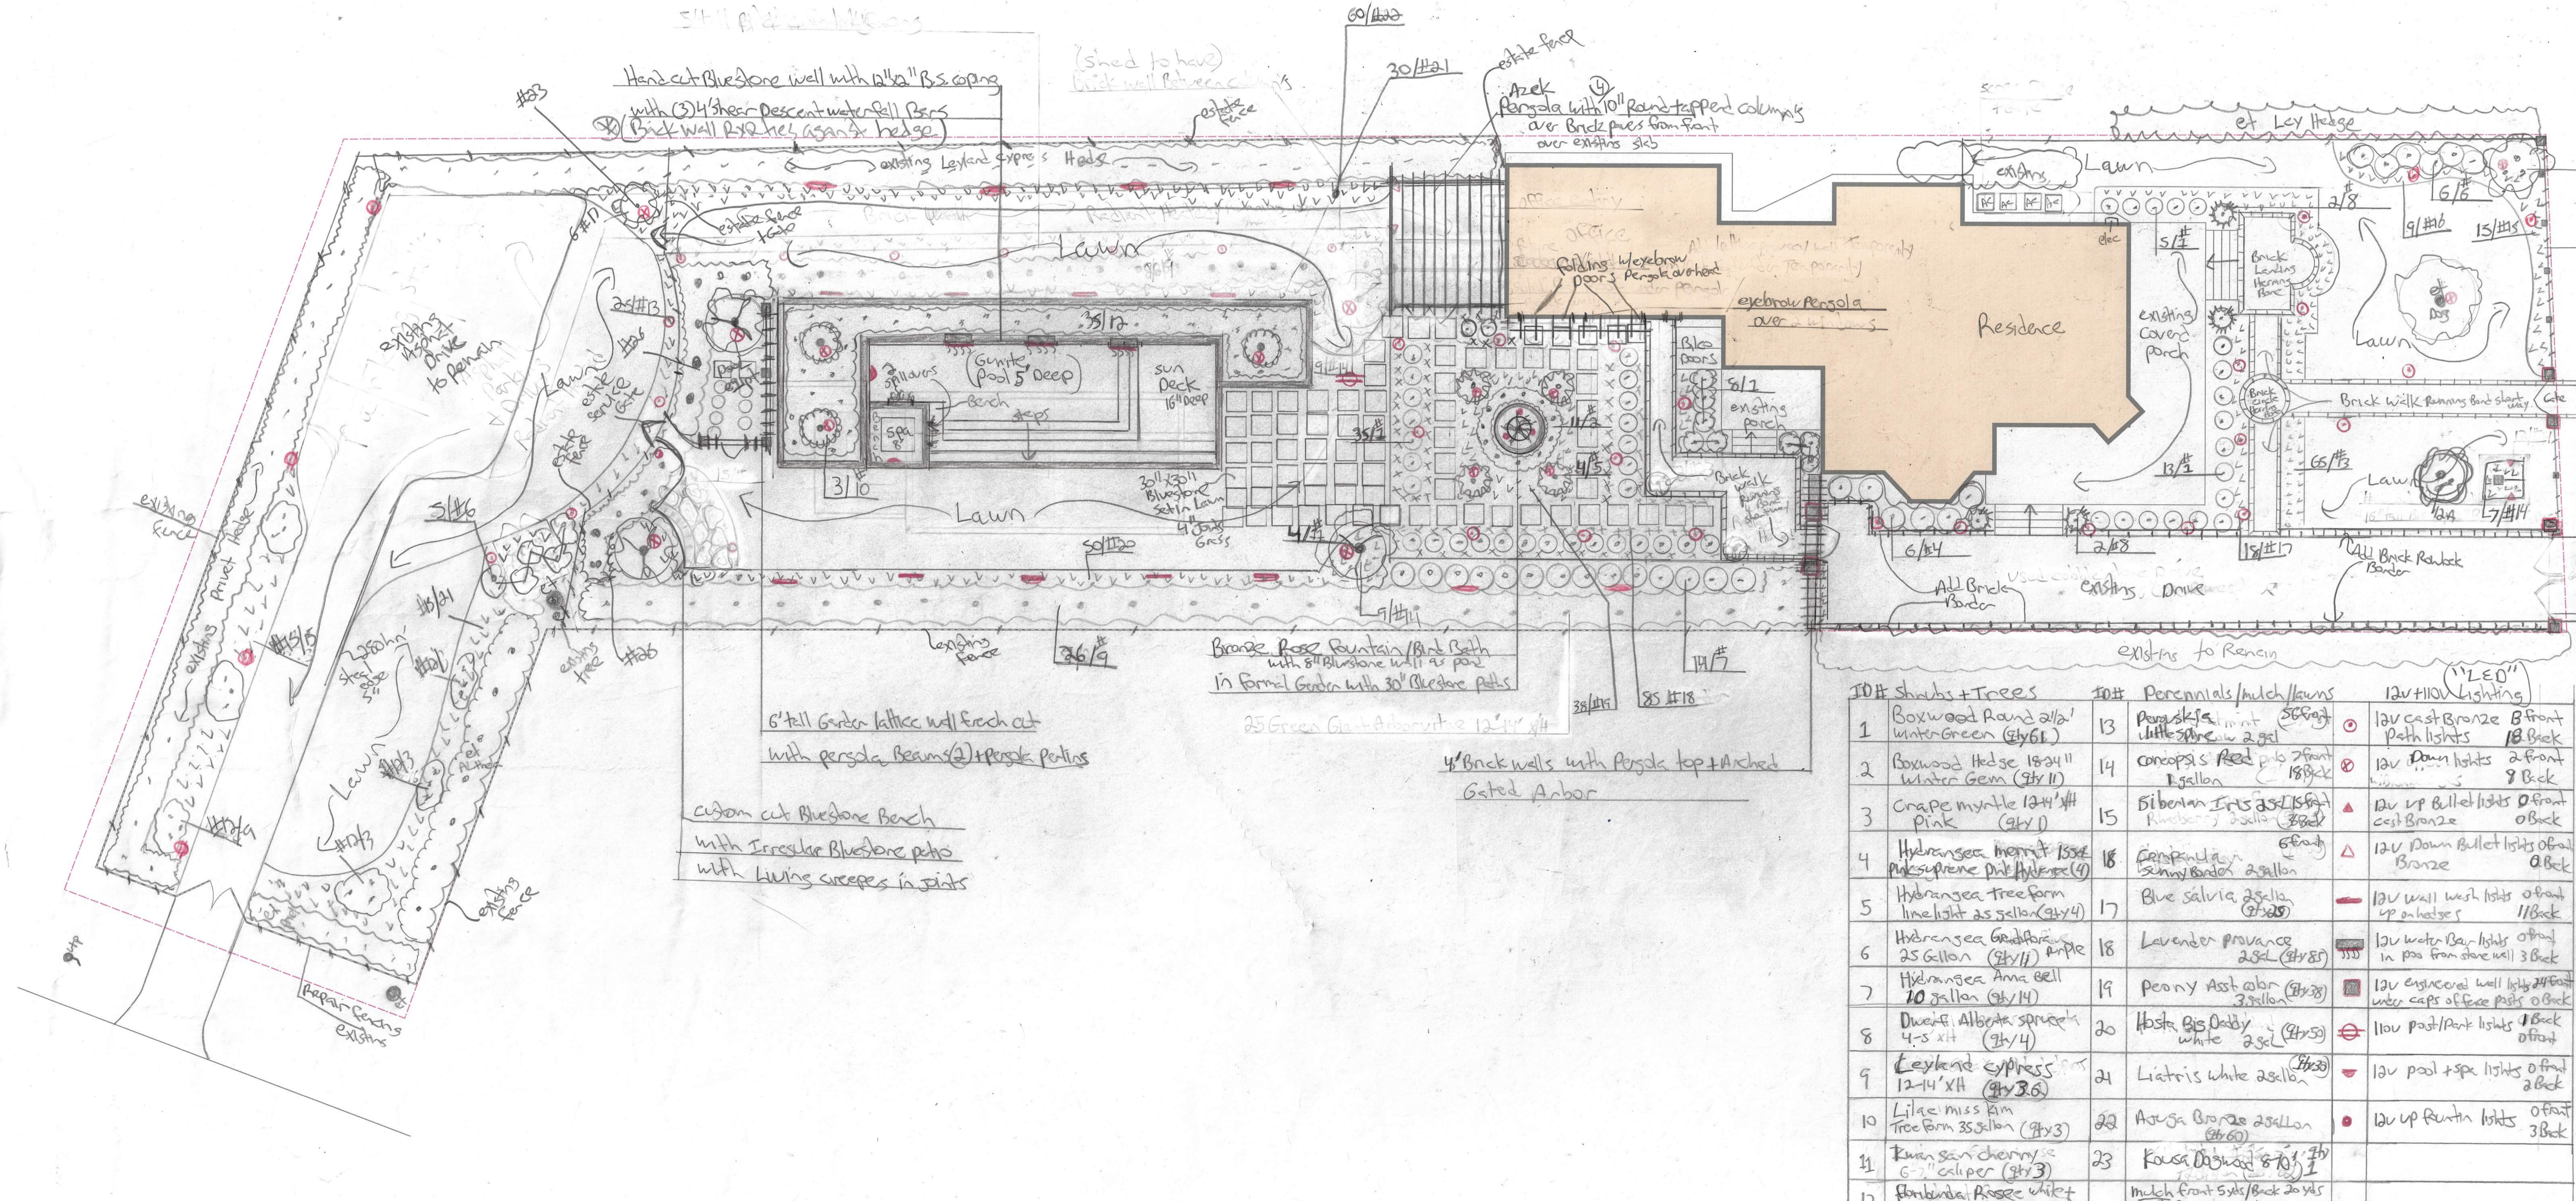

10# Shubs + Trees	10# Perennials/mulch/lawns	12V + 110V Lighting
1 Boxwood Round 2 1/2' Winter Green (24x6L)	13 Pansy's mint little sphere 2 gal	12V cast Bronze B front path lights 18 Back
2 Boxwood Hedge 18-24" Winter Gem (24x11)	14 coreopsis Red pils 2 front 18 Back	12V Down lights 2 front 9 Back
3 Grape myrtle 12-14" #11 pink (24x1)	15 Siberian Iris 25-35" #15 #16 #17	12V UP Bullet lights 0 front cast Bronze 0 Back
4 Hydrangea merrit 15-20" pink supreme pink hydrangea (4)	16 Campanula sunny border 2 gallon	12V Down Bullet lights 0 front Bronze 0 Back
5 Hydrangea tree form line light 25 gallon (24x4)	17 Blue salvia 25 gallon (24x20)	12V wall wash lights 0 front UP on hedges 11 Back
6 Hydrangea Grandiflora 25 gallon (24x11) purple	18 Lavender provance 25L (24x8)	12V water Bar lights 0 front in pos from stone wall 3 Back
7 Hydrangea Ann bell 20 gallon (24x14)	19 Peony Ast color (24x28) 3 gallon	12V engineered wall light 24 front water caps of face posts 0 Back
8 Dwarf Alberta spruce 4-5 x 11 (24x4)	20 Hosta Big Daddy white 2 gal (24x50)	110V post/path lights 1 Back 0 front
9 Leyland cypress 12-14' x 11 (24x26)	21 Liatris white 25 gallon (24x23)	12V pool + spa lights 0 front 2 Back
10 Lilac miss kim tree form 35 gallon (24x3)	22 Arise Bronze 25 gallon (24x60)	12V UP fountain lights 0 front 3 Back
11 Kwan san cherry 6-7" caliper (24x3)	23 Kousa Dogwood 6-7' (24x1)	
12 Floribunda Rose white + pink 5 gallon (24x25)		
12A Japanese Blueberry maple 12-14'		

Deck
(63) 451-6100 Planning